



1 NoBo CREATIVE CAMPUS - SOUTH ELEVATION
SCALE: 1/8" = 1'-0"

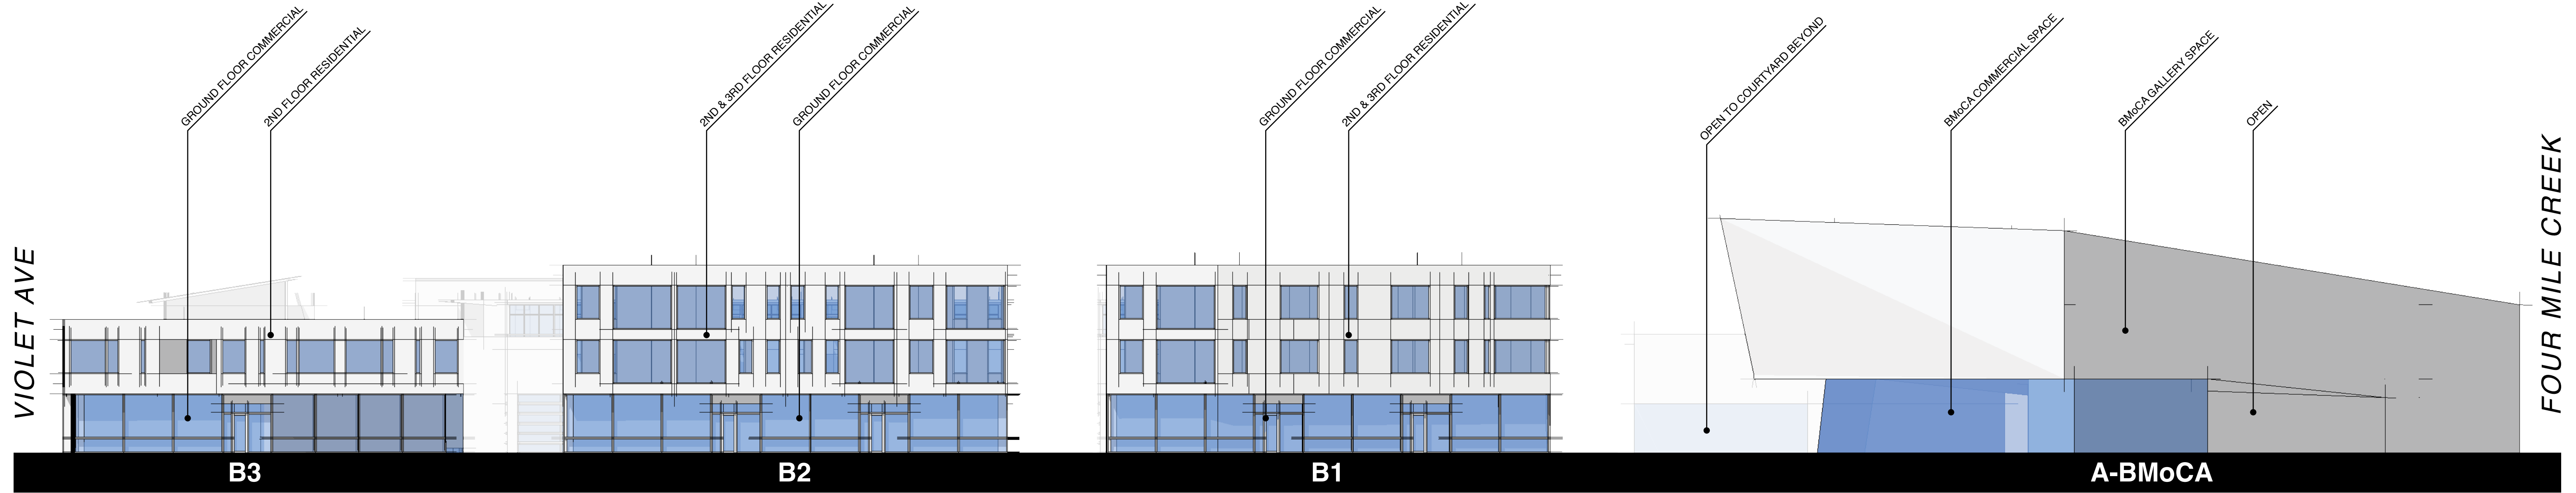

2 NoBo CREATIVE CAMPUS - EAST ELEVATION
SCALE: 1/8" = 1'-0"

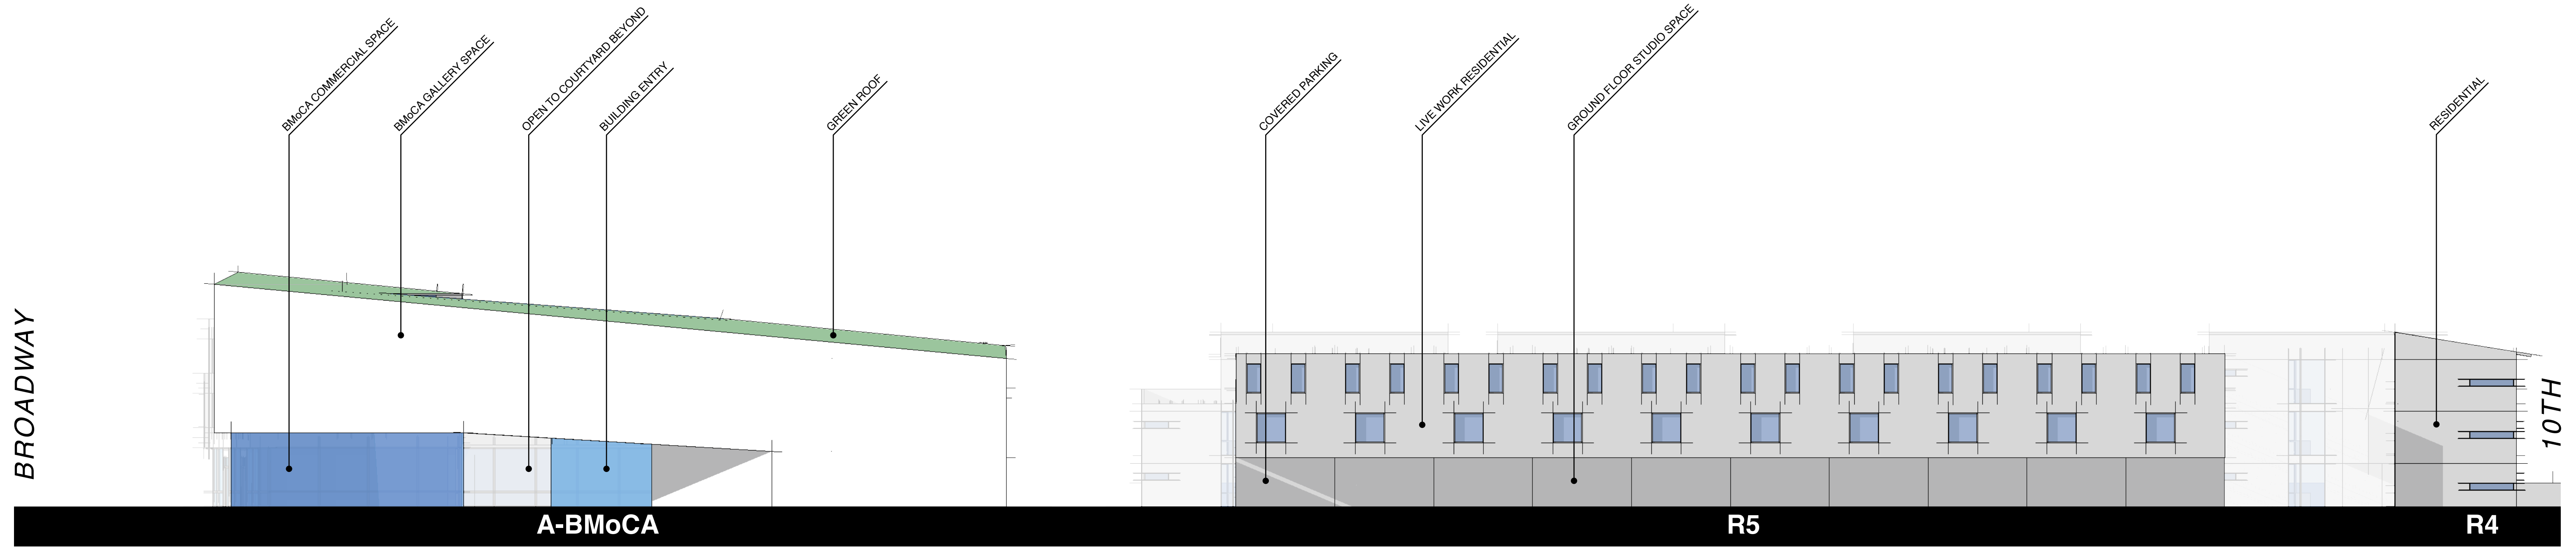

3 NoBo CREATIVE CAMPUS - NORTH ELEVATION
SCALE: 1/8" = 1'-0"

NORTH BOULDER CREATIVE CAMPUS
4401 Broadway
Boulder, Colorado 80304

issue date:
Concept Plan
10/21/22

revisions:

drawing title
Elevations


drawing scale as noted
drawing number

FOUR MILE CREEK

A-BMoCA B6 B5 B4

VIOLET AVE


1 NoBo CREATIVE CAMPUS - WEST ELEVATION
SCALE: 1/8" = 1'-0"

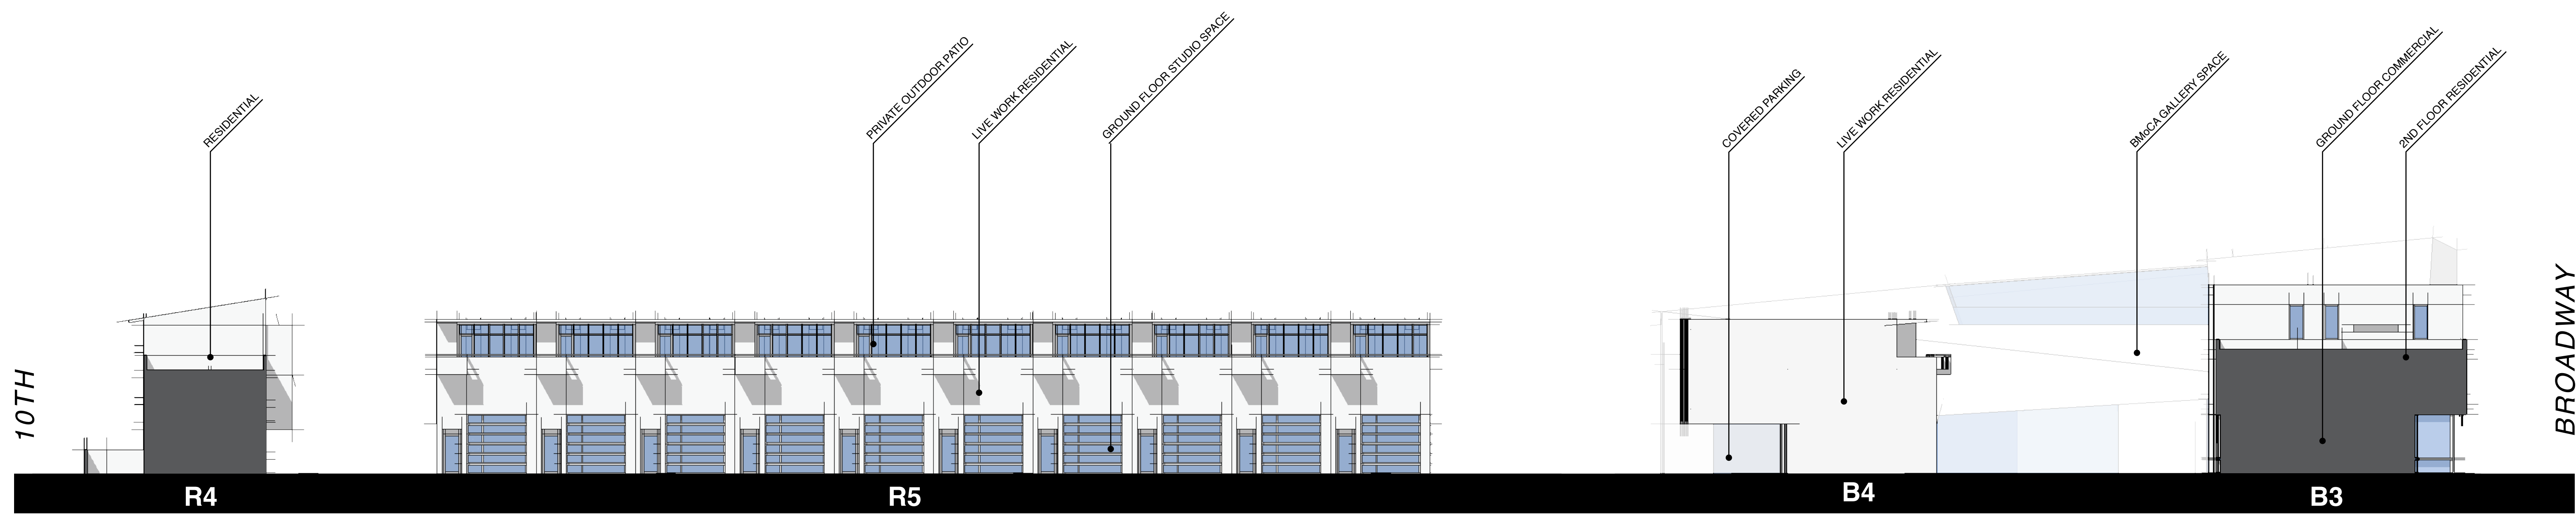

10TH

BROADWAY

2 NoBo CREATIVE CAMPUS - SOUTH INTERIOR ELEVATION
SCALE: 1/8" = 1'-0"

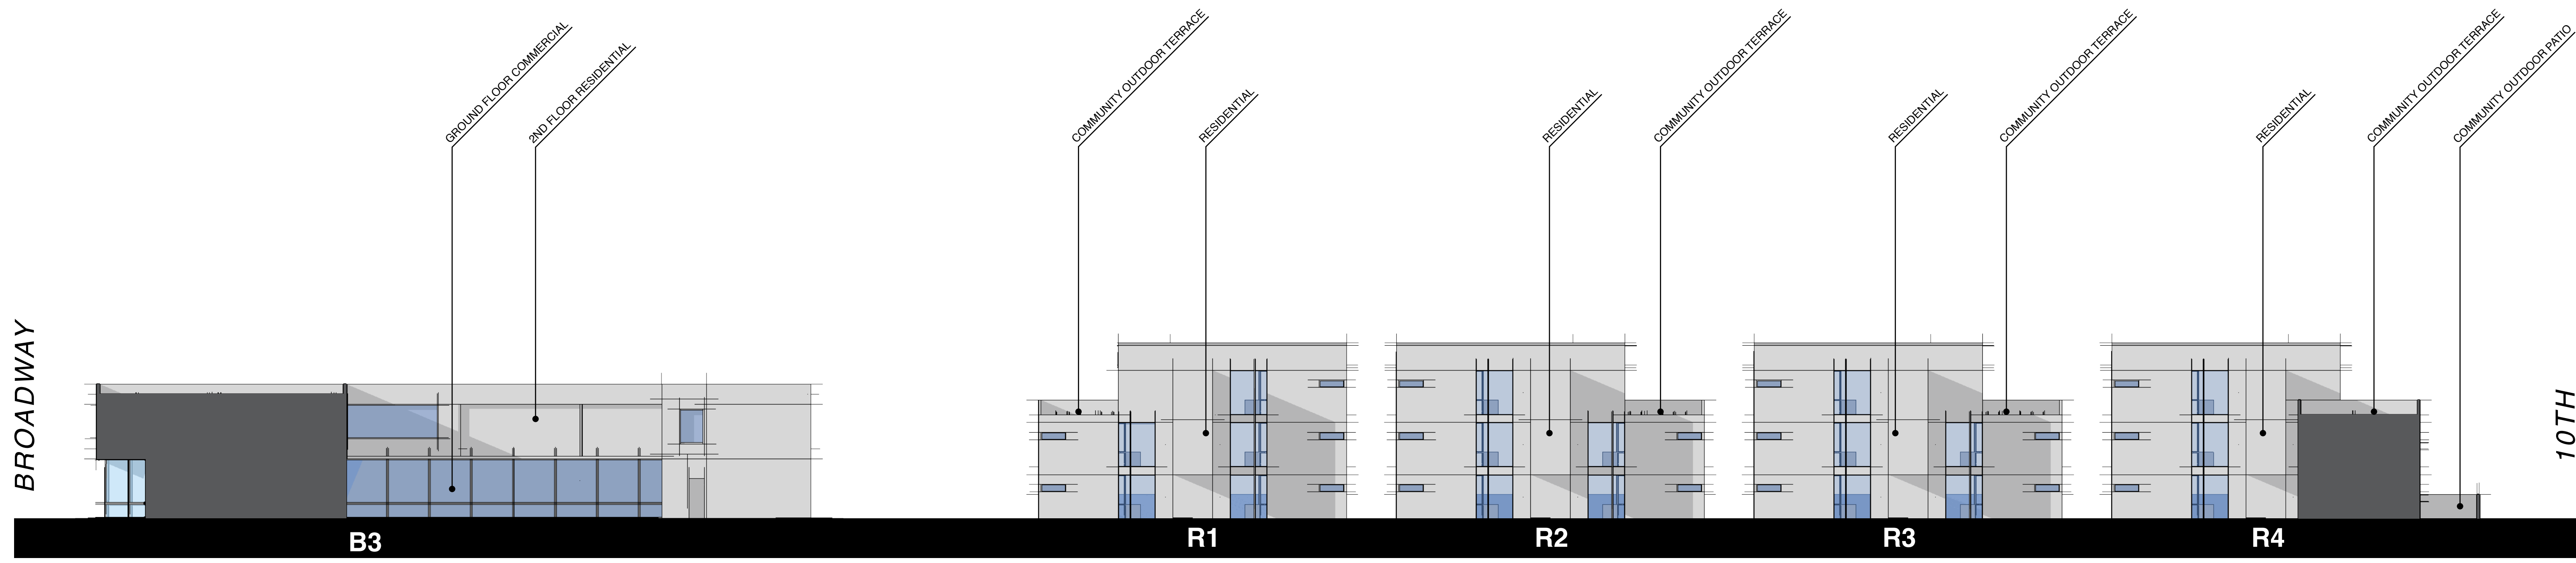

BROADWAY

10TH

3 NoBo CREATIVE CAMPUS - NORTH INTERIOR ELEVATION
SCALE: 1/8" = 1'-0"

NORTH BOULDER CREATIVE CAMPUS
4401 Broadway
Boulder, Colorado 80304


issue date:
Concept Plan
10/21/22

revisions:

drawing title
Elevations

drawing scale as noted
drawing number


VIOLET AVE

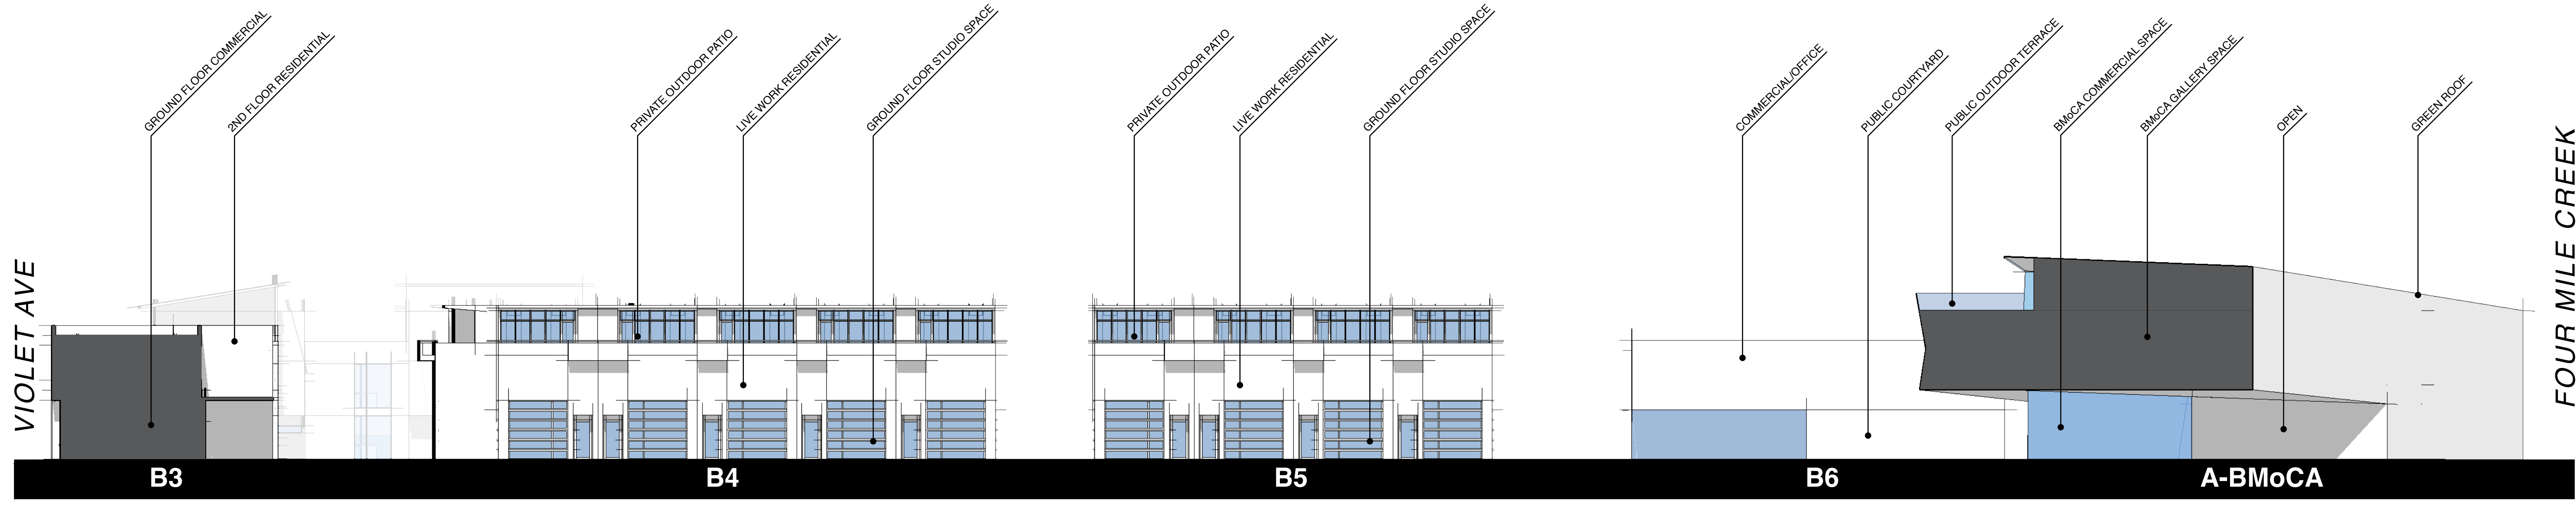

FOUR MILE CREEK

1 NoBo CREATIVE CAMPUS - EAST INTERIOR ELEVATION
SCALE: 1/8" = 1'-0"


FOUR MILE CREEK

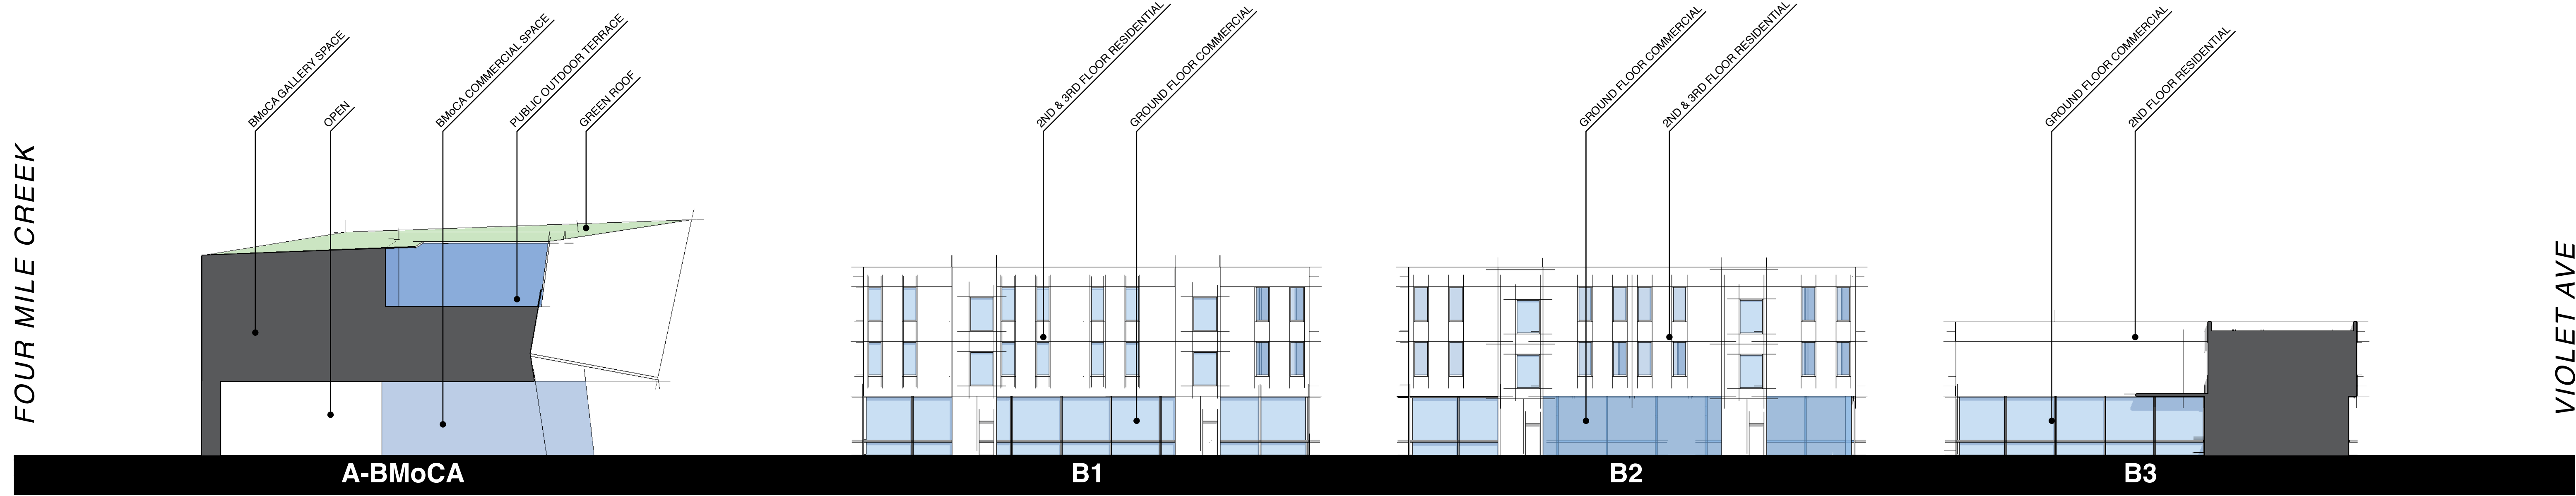

VIOLET AVE

2 NoBo CREATIVE CAMPUS - WEST INTERIOR ELEVATION
SCALE: 1/8" = 1'-0"

BROADWAY

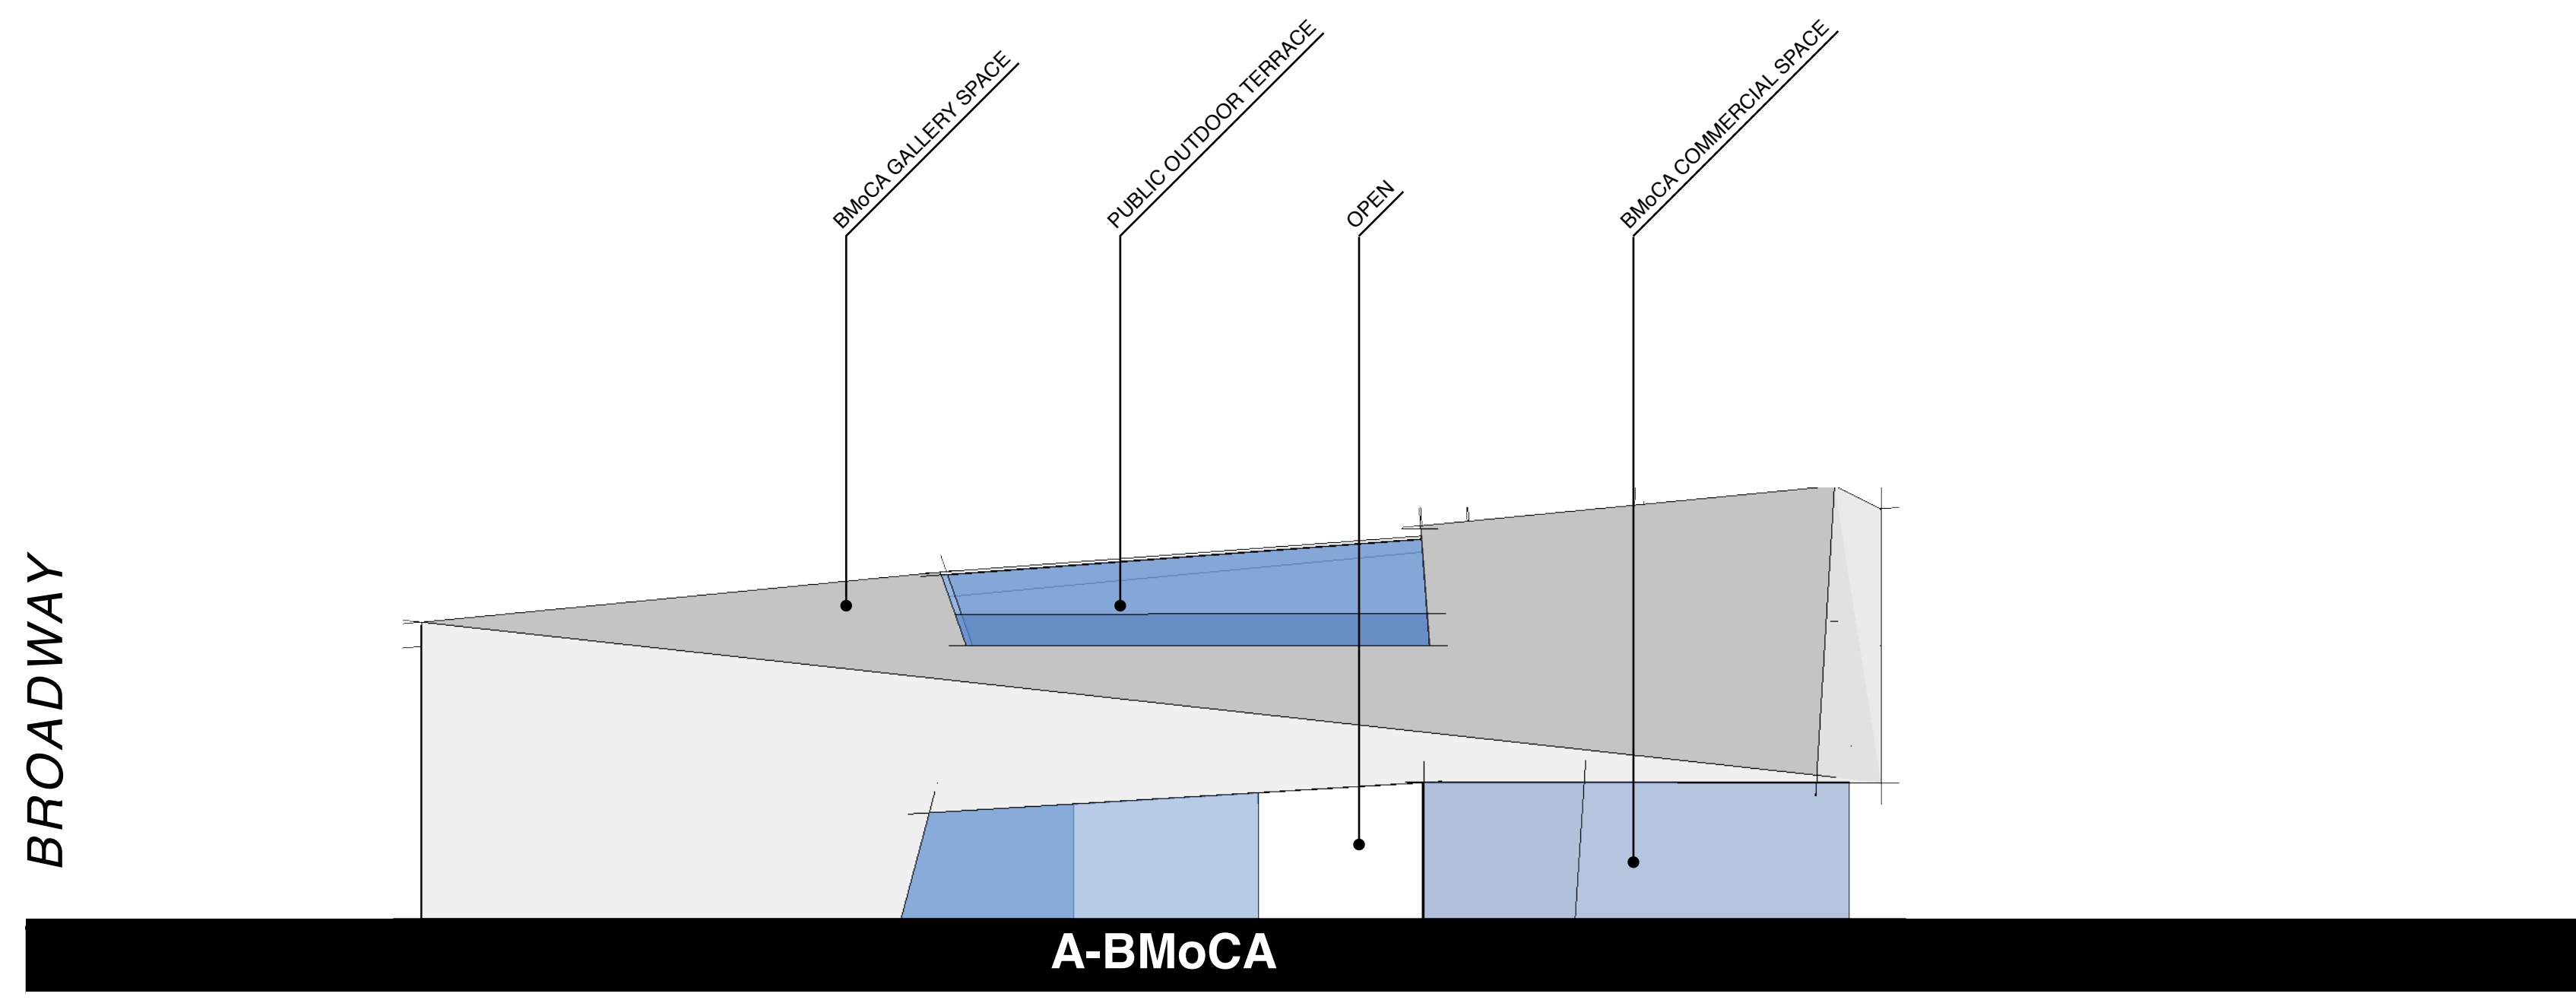

3 NoBo CREATIVE CAMPUS - SOUTH BMoCA ELEVATION
SCALE: 1/8" = 1'-0"

NORTH BOULDER CREATIVE CAMPUS
4401 Broadway
Boulder, Colorado 80304

issue date:
Concept Plan
10/21/22

revisions:

drawing title
Elevations

drawing scale as noted
drawing number



ivD LLC
1910 7th Street, Third Floor
Boulder, Colorado 80302
720.301.0500
jv@jvdesousa.com

All contents of this document expresses design intent only. Final engineering and fabrication shall remain the responsibility of the contractor or fabricator. All ideas, designs, arrangements and plans indicated or presented by these drawings are the property of the Architect, and were created for use in connection with the specified project.


NORTH BOULDER CREATIVE CAMPUS
4401 Broadway
Boulder, Colorado 80304



1 Perspective Looking North From Interior
NOT TO SCALE



2 Perspective Looking North From Interior
NOT TO SCALE

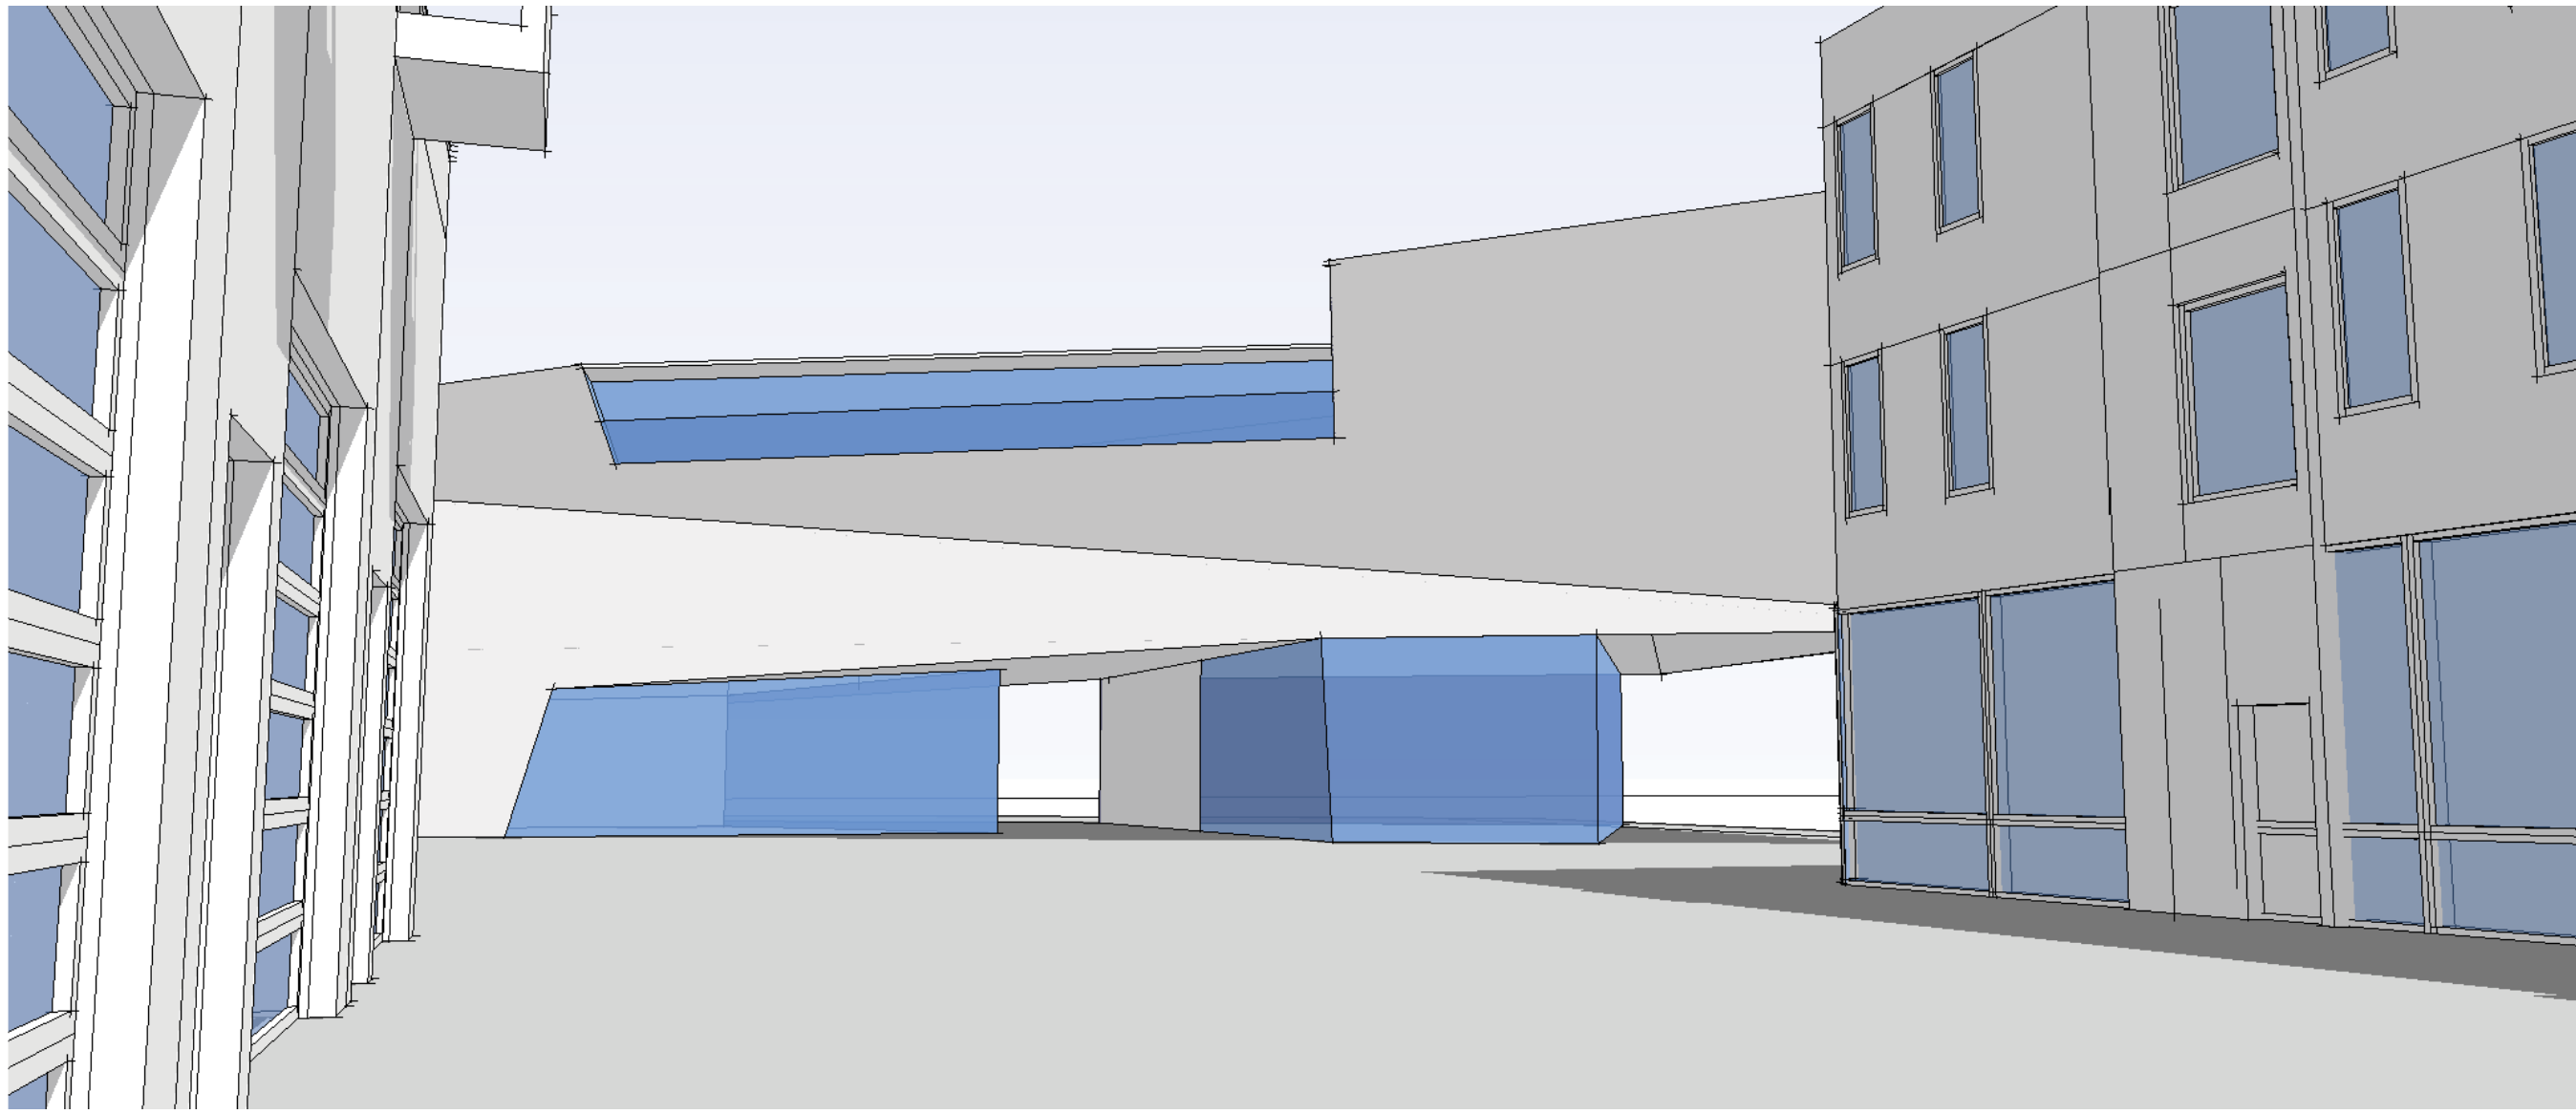


3 Perspective Looking North From Interior
NOT TO SCALE



4 Perspective Looking North From Broadway and Violet Ave
NOT TO SCALE



5 Perspective Looking North From Broadway
NOT TO SCALE

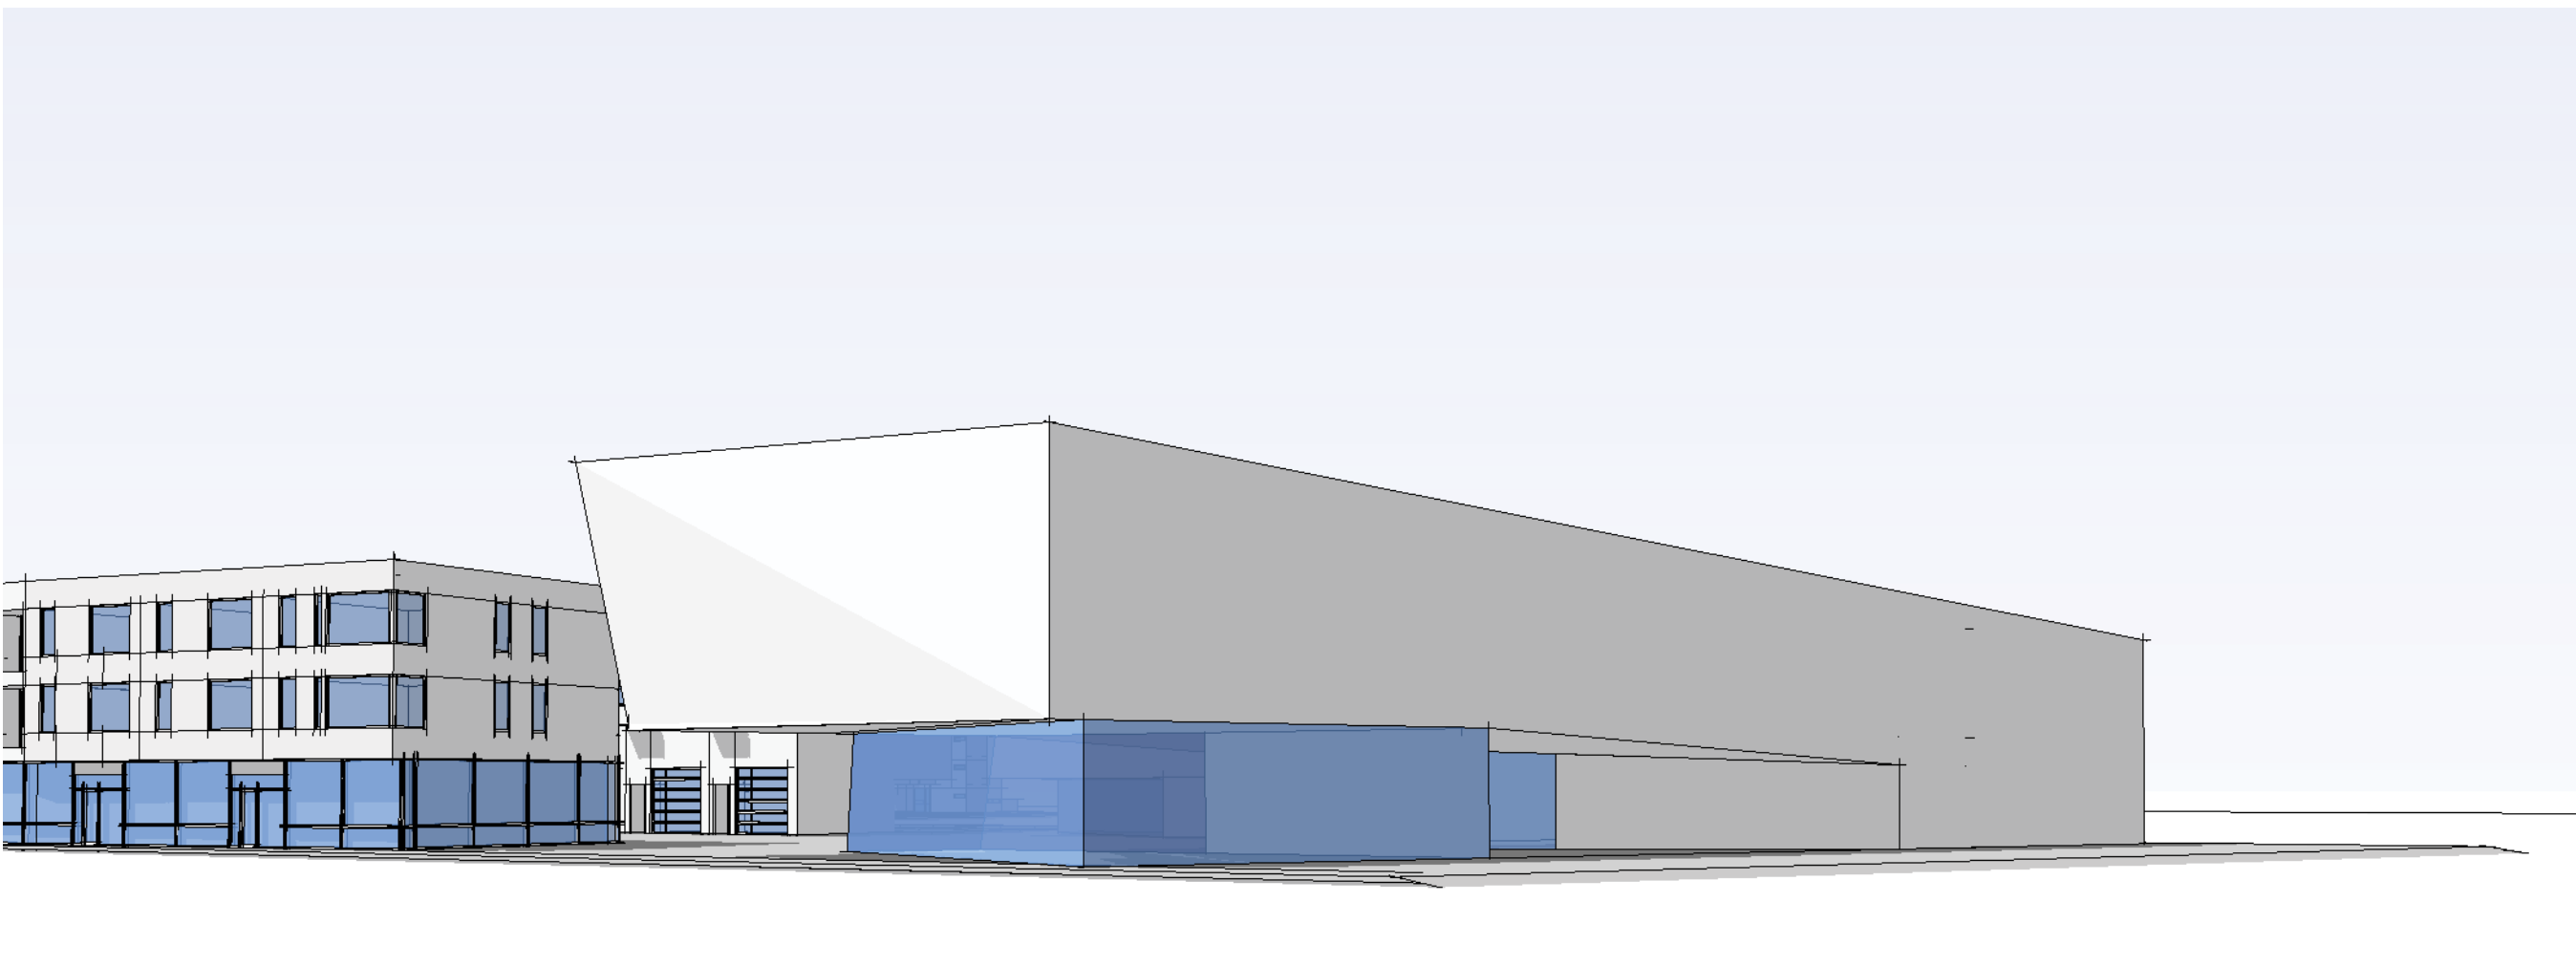


6 Perspective Looking Southwest From Broadway
NOT TO SCALE

issue date:
Concept Plan
10/21/22
revisions:

drawing title
Eye Level Perspectives


drawing scale as noted
drawing number

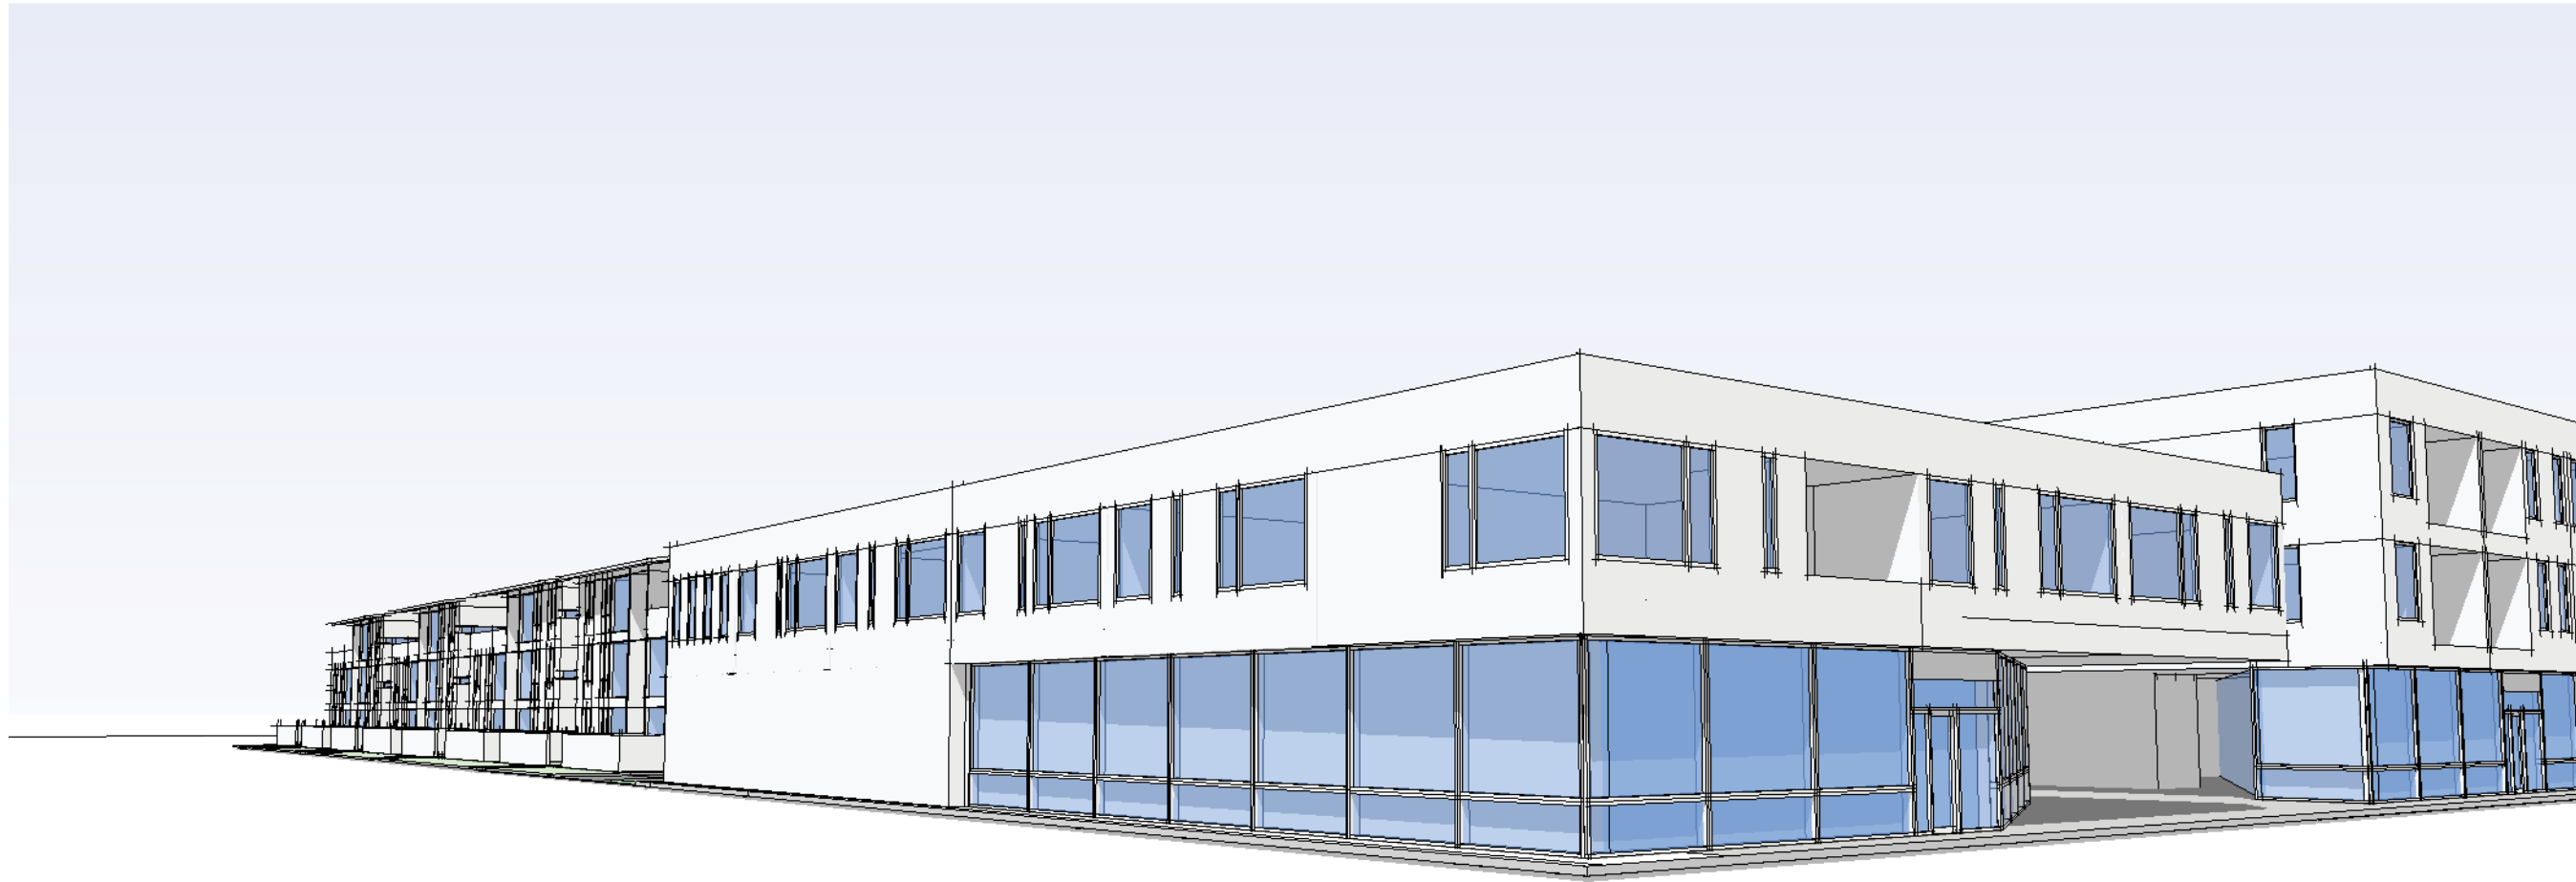

1 Perspective Looking West From Broadway and Violet Ave
NOT TO SCALE




2 Perspective Looking East From 10th and Violet Ave
NOT TO SCALE

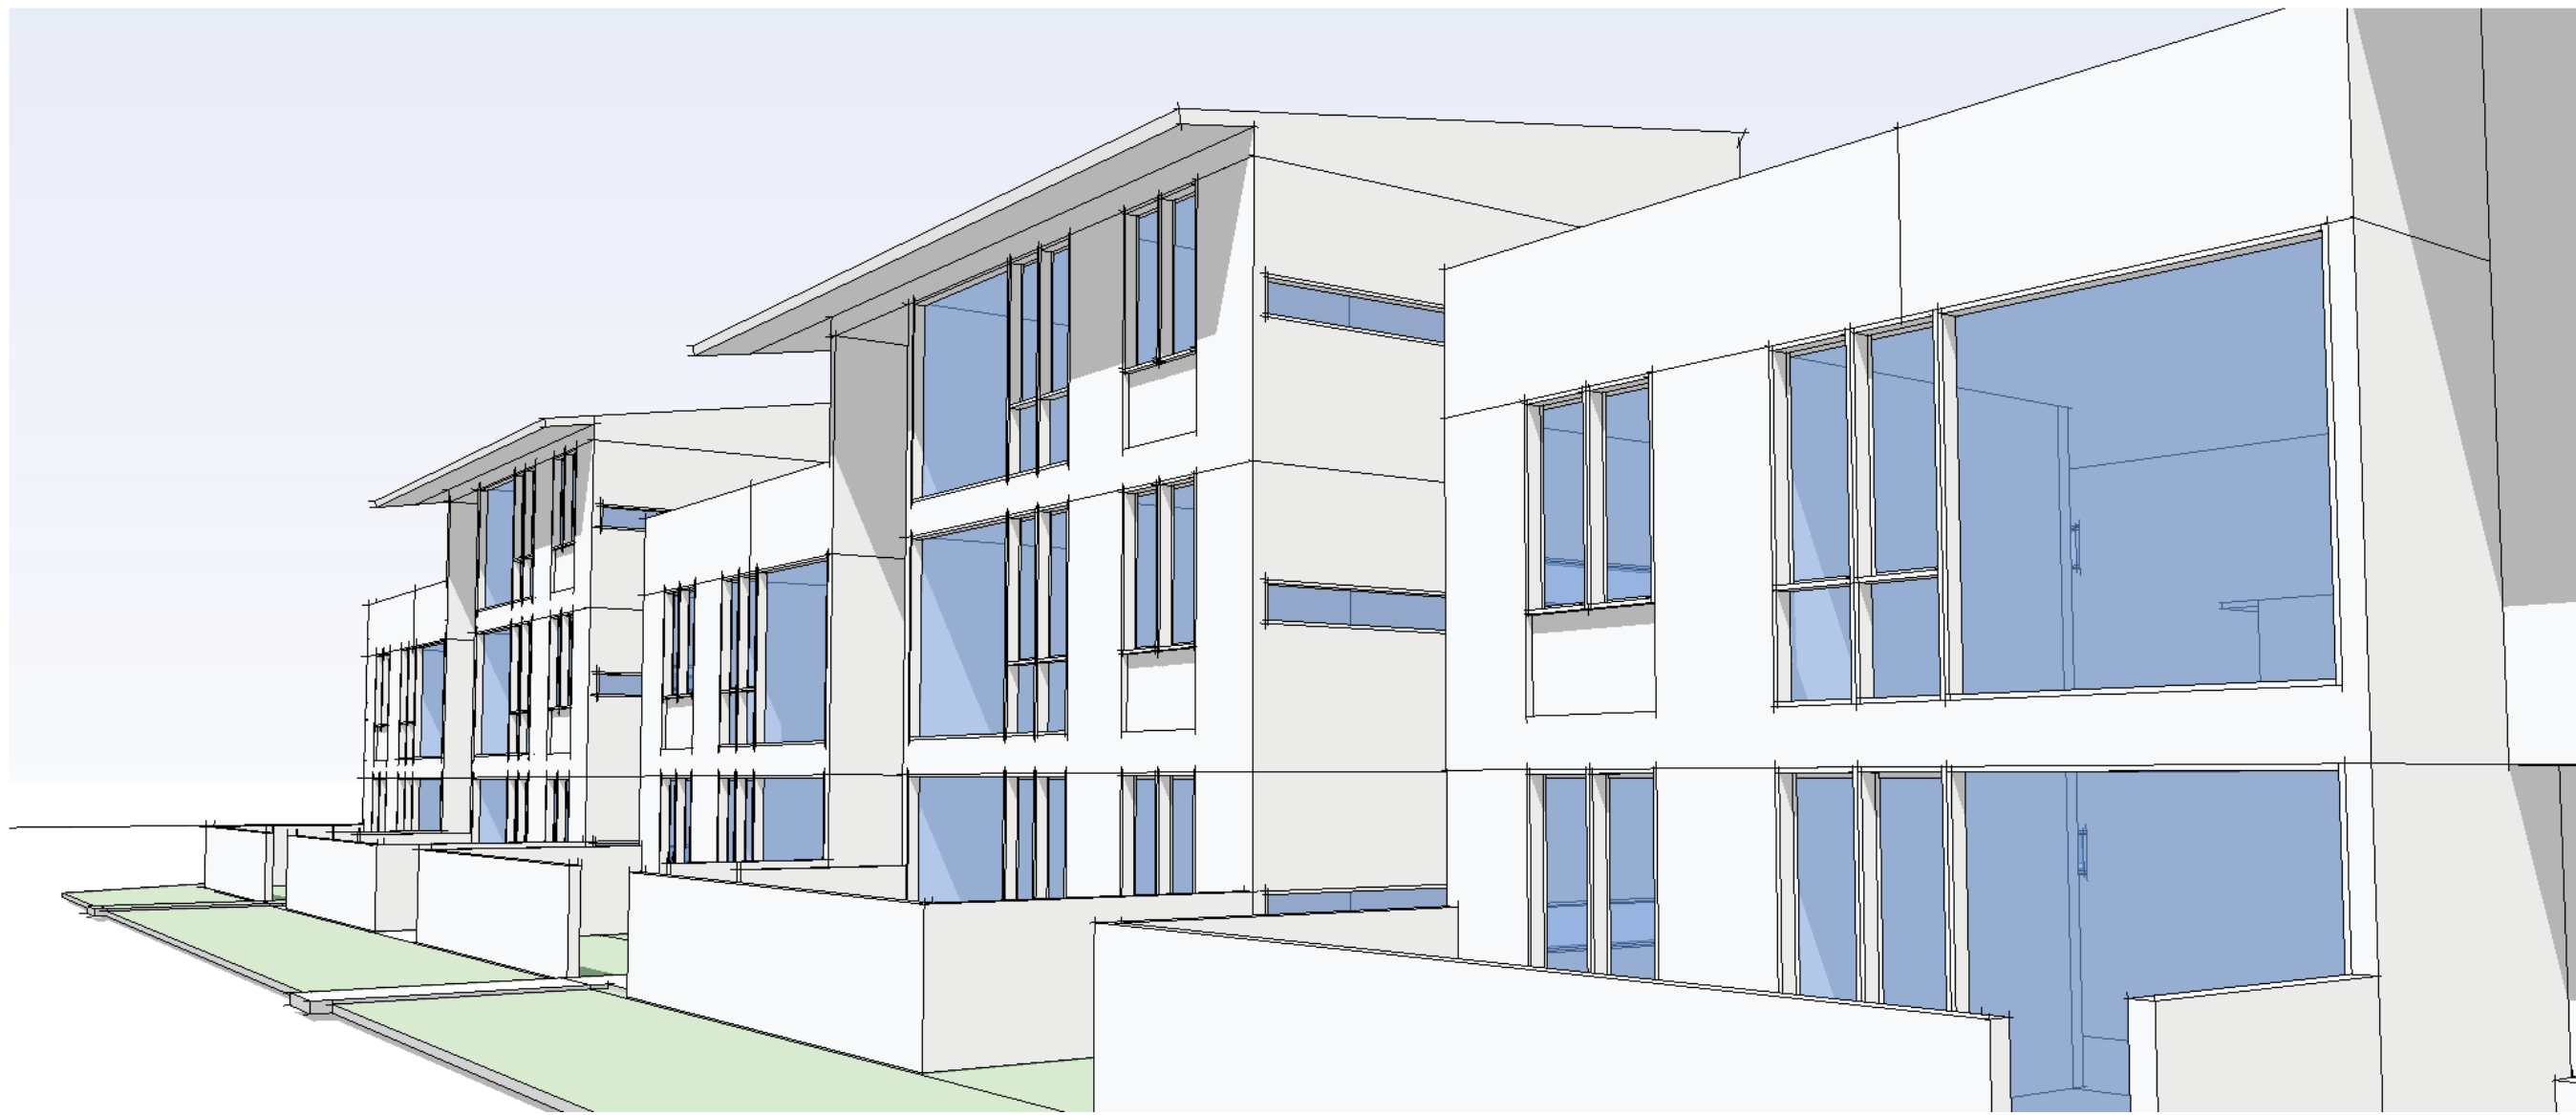

3 Perspective Looking West From Violet Ave
NOT TO SCALE



4 Perspective Looking West From Interior
NOT TO SCALE

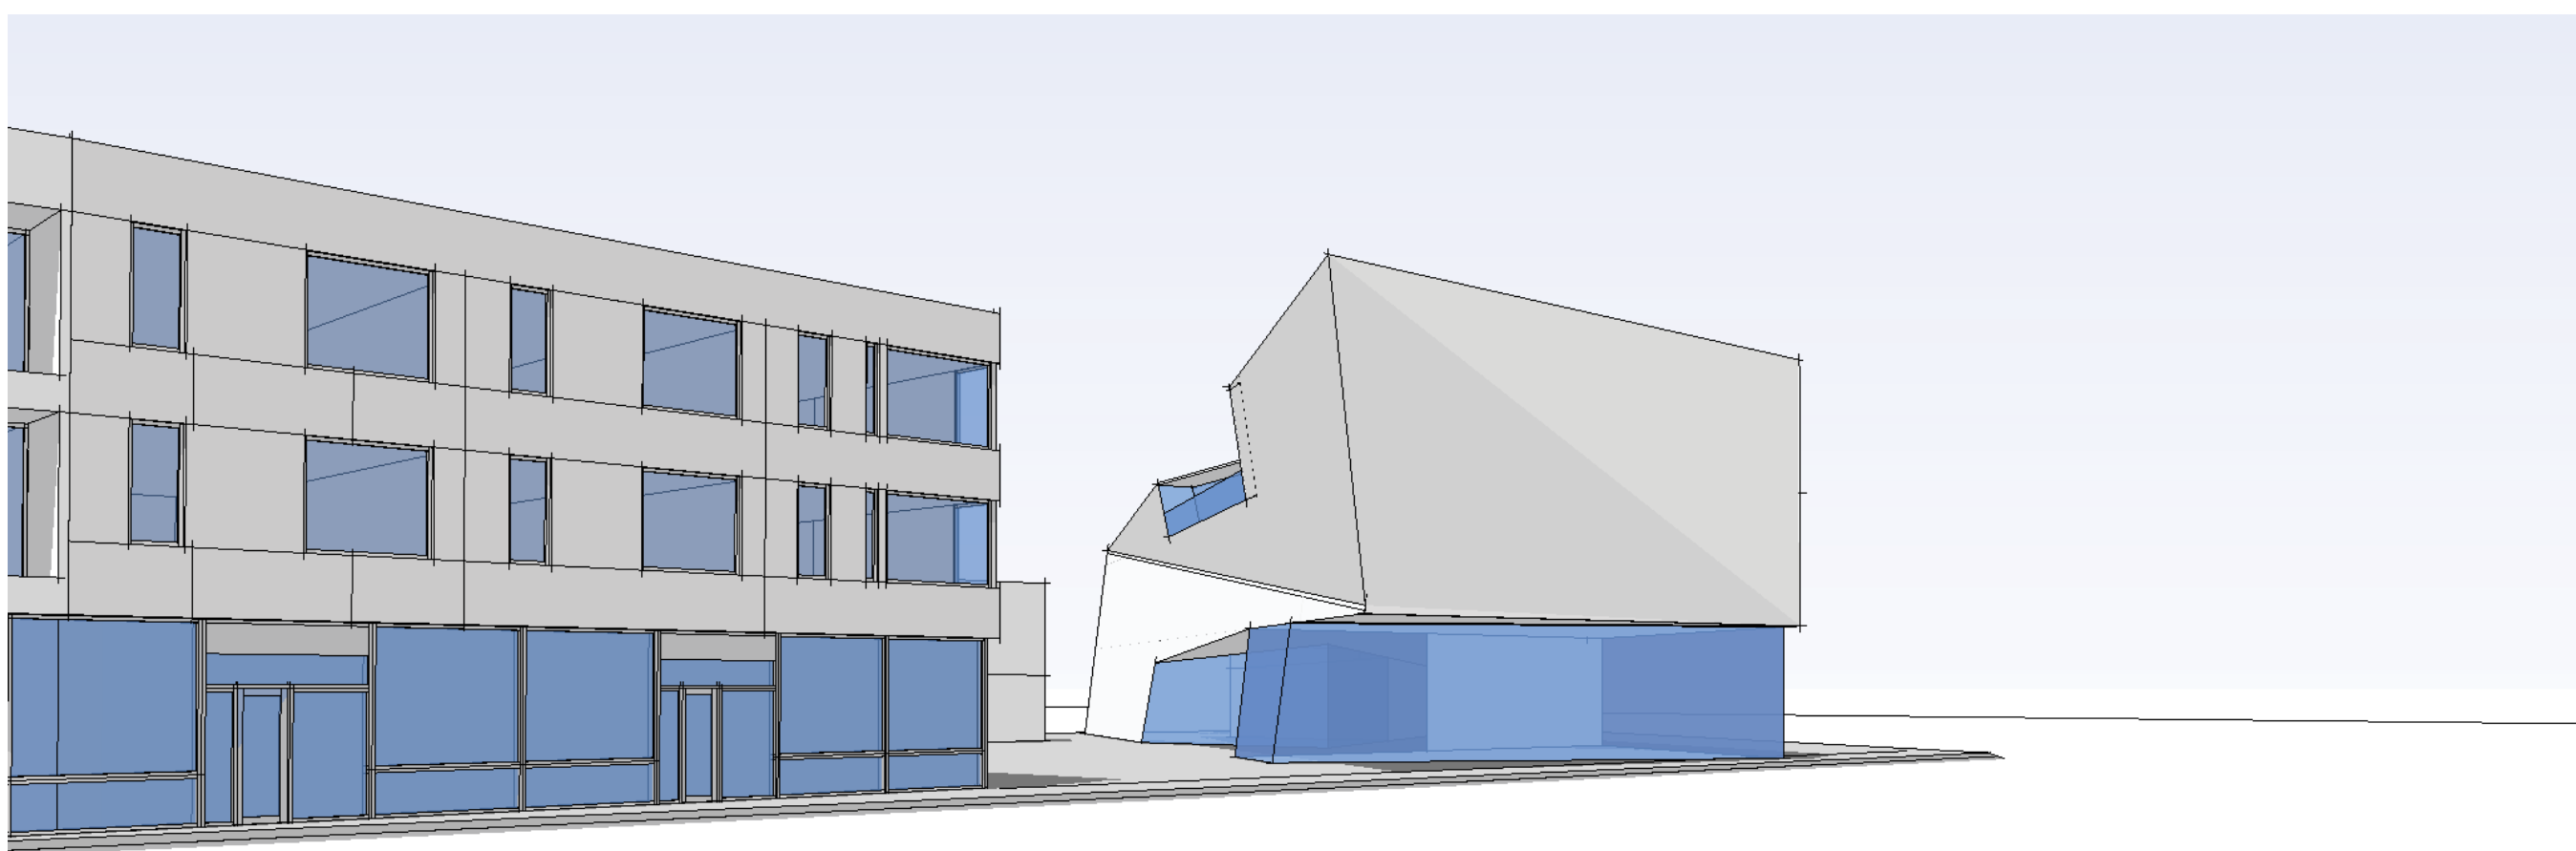

5 Perspective Looking Northwest From Violet
NOT TO SCALE

NORTH BOULDER CREATIVE CAMPUS
4401 Broadway
Boulder, Colorado 80304


issue date:
Concept Plan
10/21/22

revisions:

drawing title
Eye Level Perspectives

drawing scale as noted

drawing number

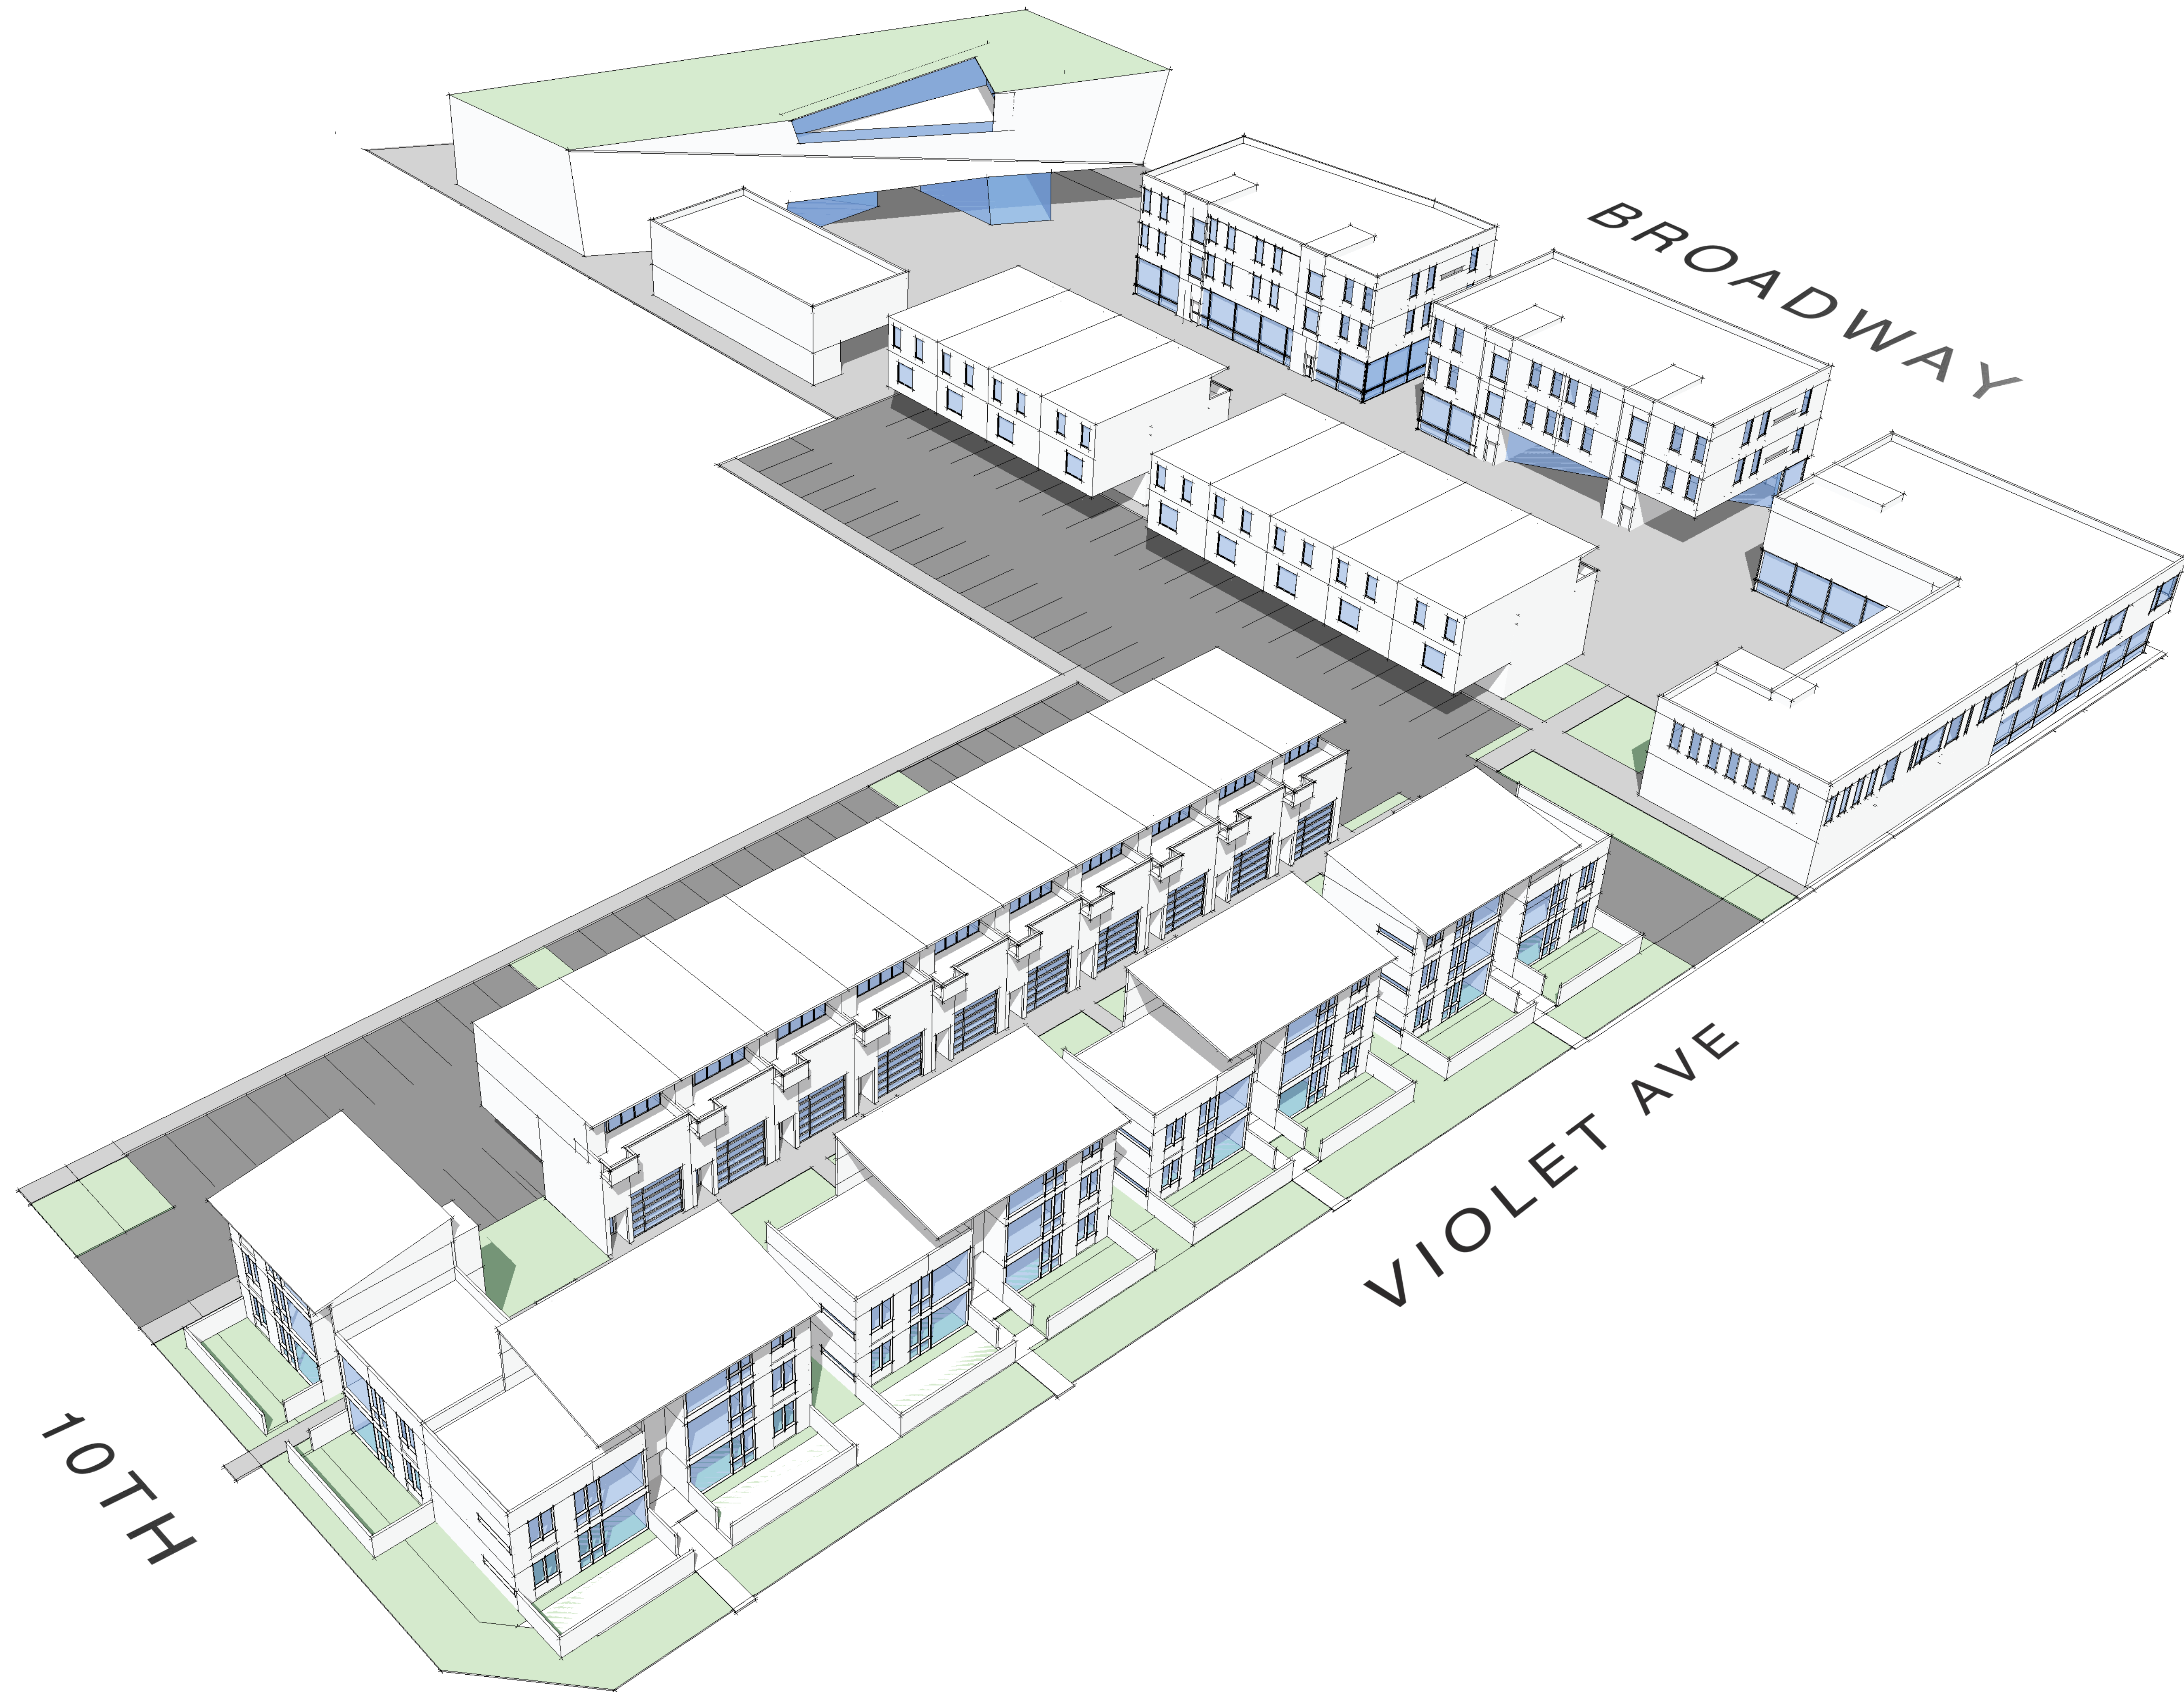


NORTH BOULDER CREATIVE CAMPUS
 4401 Broadway
 Boulder, Colorado 80304

issue date:
 Concept Plan
 10/21/22

revisions:

drawing title
 Aerial Perspectives

drawing scale as noted
 drawing number

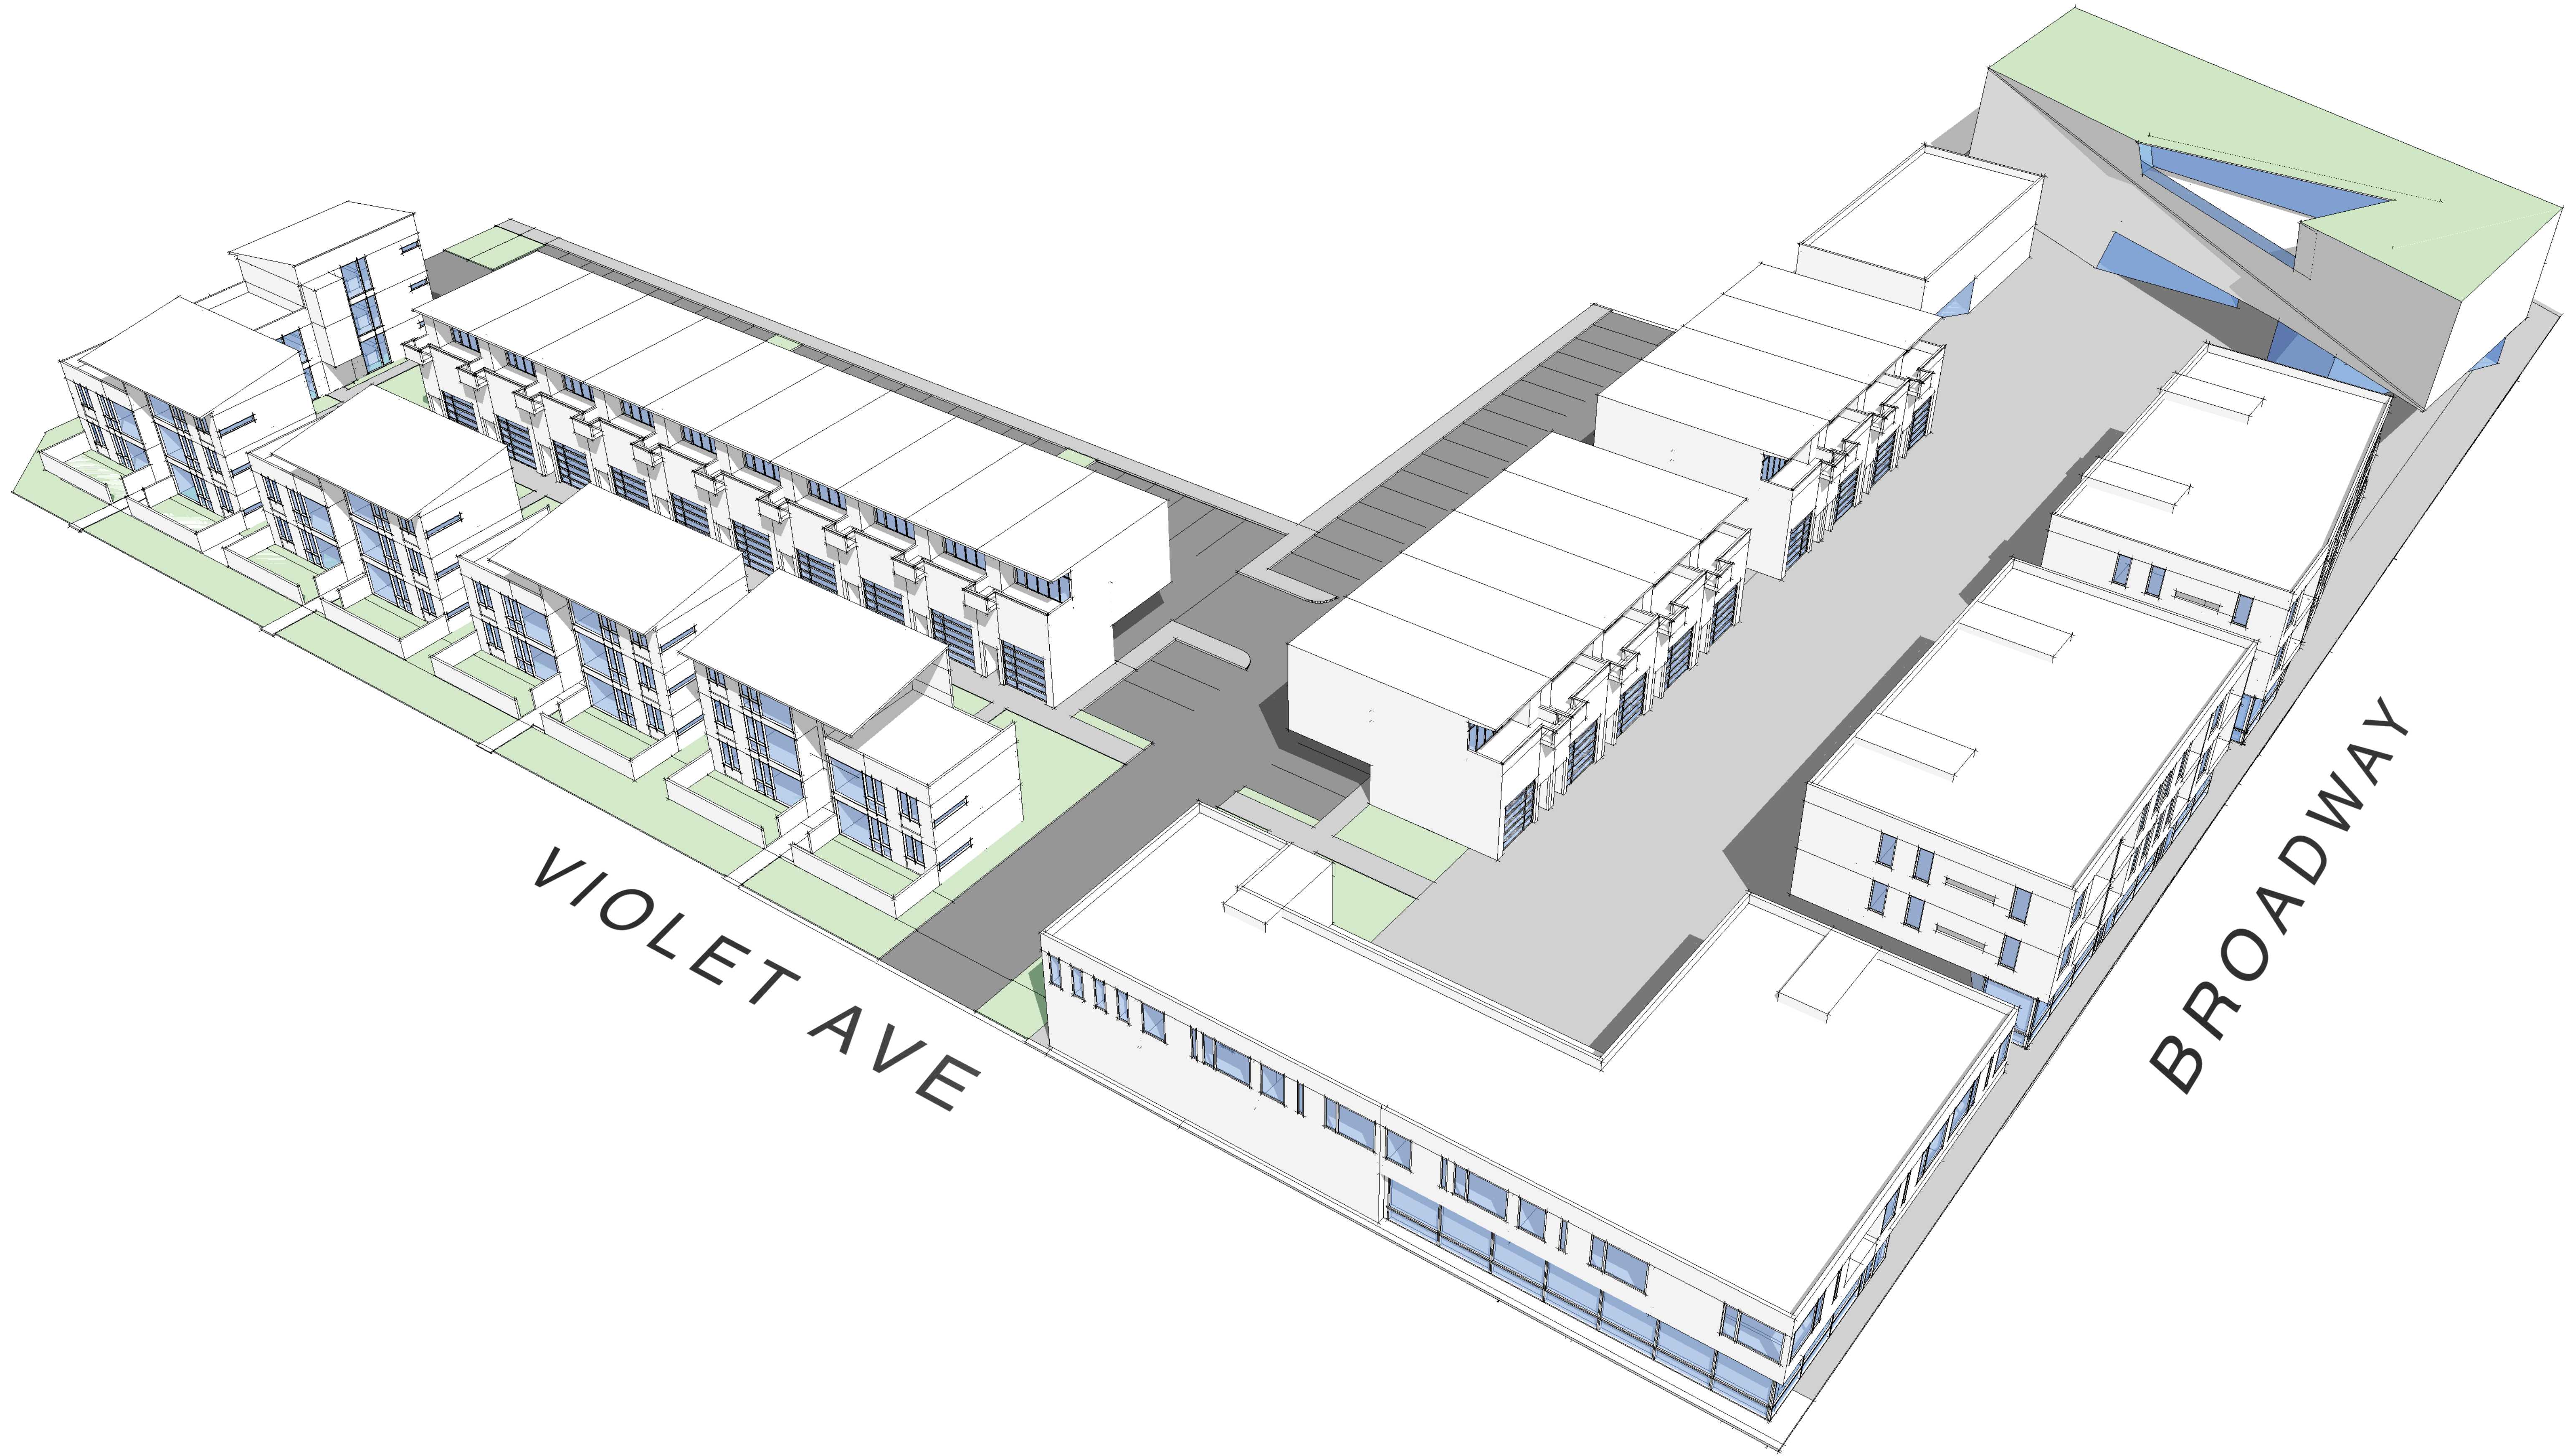


NORTH BOULDER CREATIVE CAMPUS
4401 Broadway
Boulder, Colorado 80304

issue date:
Concept Plan
10/21/22
revisions:

drawing title
Aerial Perspectives

drawing scale as noted
drawing number

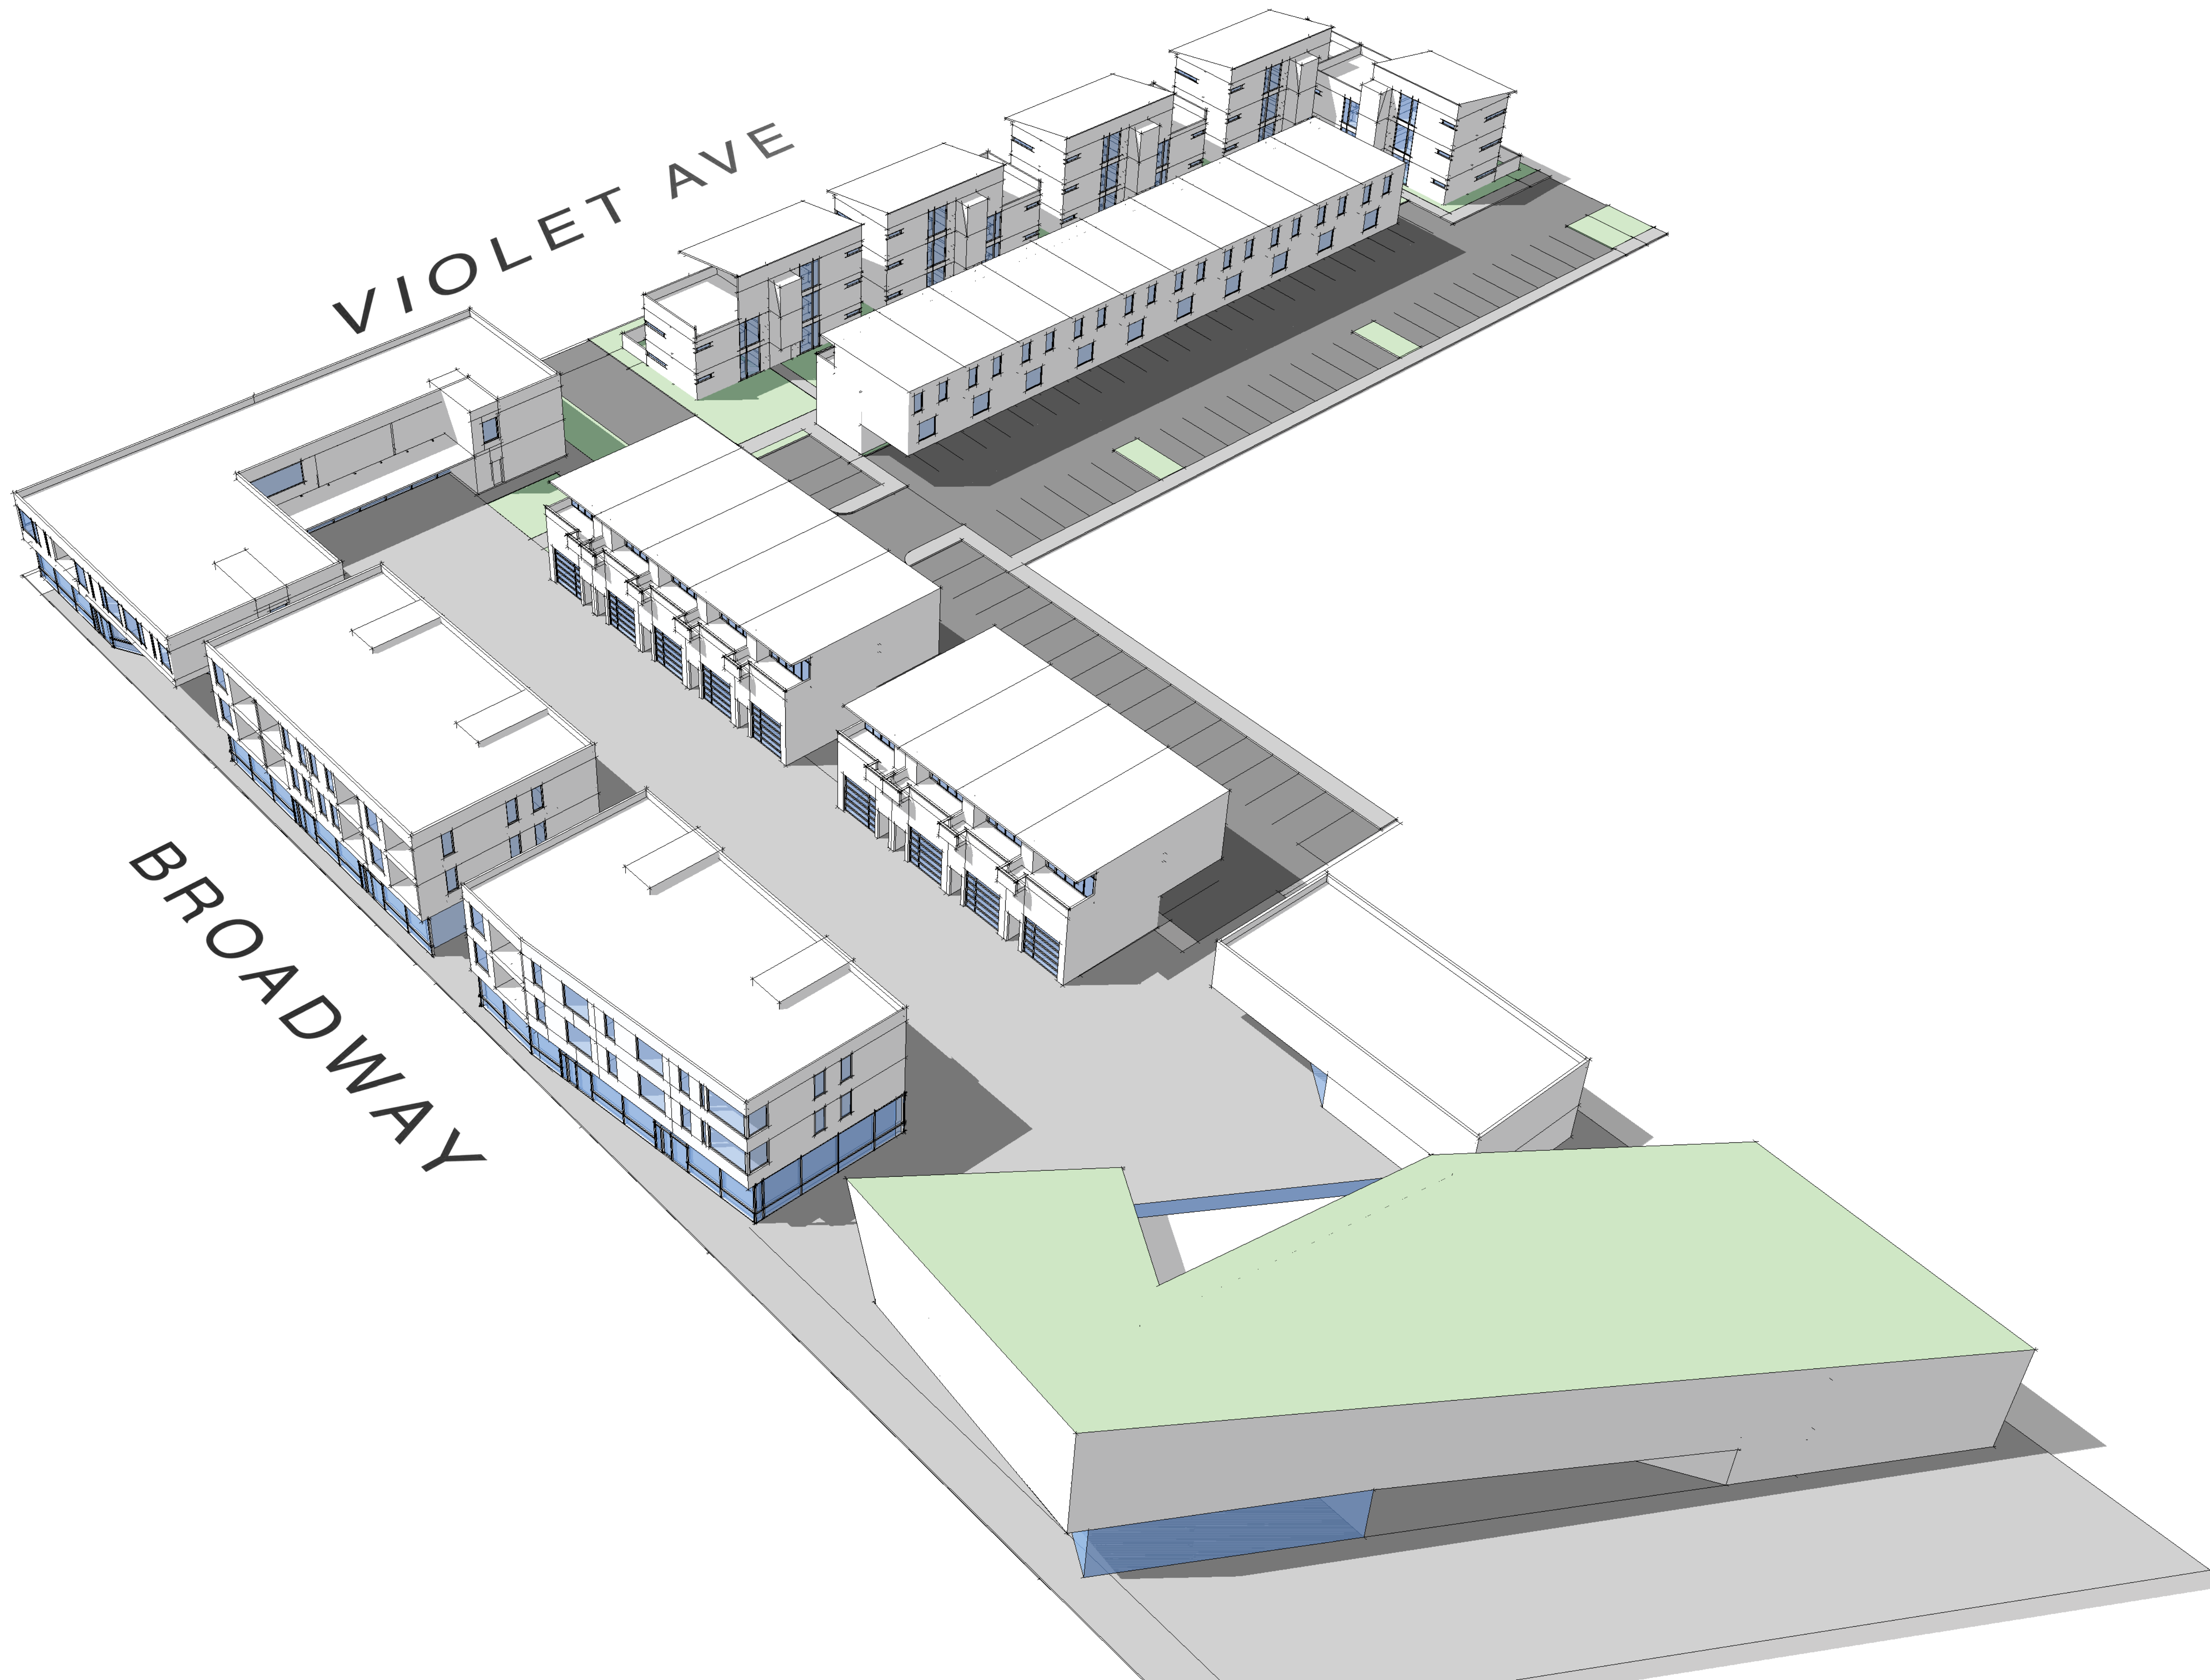

ivD LLC
 1910 7th Street, Third Floor
 Boulder, Colorado 80302
 720.301.0500
 iv@ivdesousa.com

All contents of this document expresses design intent only. Final engineering and fabrication shall remain the responsibility of the contractor or fabricator. All ideas, designs, arrangements and plans indicated or presented by these drawings are the property of the Architect, and were created for use in connection with the specified project.

NORTH BOULDER CREATIVE CAMPUS
 4401 Broadway
 Boulder, Colorado 80304

issue date:
 Concept Plan
 10/21/22

revisions:

drawing title
 Aerial Perspectives

drawing scale as noted

drawing number



<https://www.dezeen.com/2015/03/07/schemata-architects-takahashi-hiroko-oshiage-studio-workshop-tokyo-plants/>



http://news.umn.edu/news_Designers-of-santa-fe-won-11th-annual-jell-humar-award-for-contemporary-architecture-in-new-mexico




<https://archello.com/en/project/the-sequence>



<https://parametric-architecture.com/illuminate-the-growing-courtyard-of-moma-pa1-facade-by-jenny-saom-studio>



<https://gralllab.com/en/projects/eckwerk>

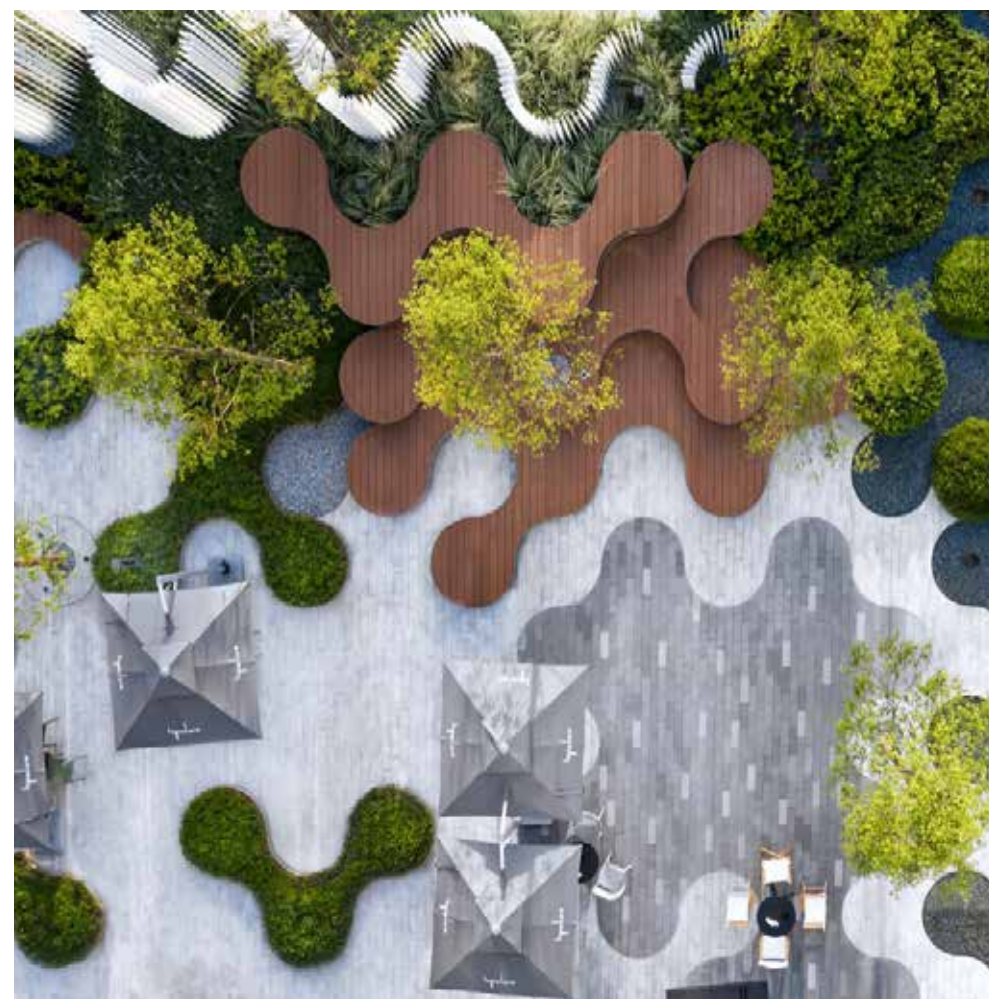

<https://landezine-award.com/the-urban-gallery-at-hyperlane-chengdu>



https://interiordesign.net/designwire_whitney-museum-sees-fame-and-glory-before-may-1-op_

NORTH BOULDER CREATIVE CAMPUS
4401 Broadway
Boulder, Colorado 80304

issue date:
Concept Plan
10/21/22

revisions:

drawing title
Architectural Character

drawing scale n/a

drawing number